




uk architects, pc

53 so main street, suite 204
p.o. box 231
hanover nh 03755
p: 603 643 8868 f: 603 643 5958
www.ukarch.com

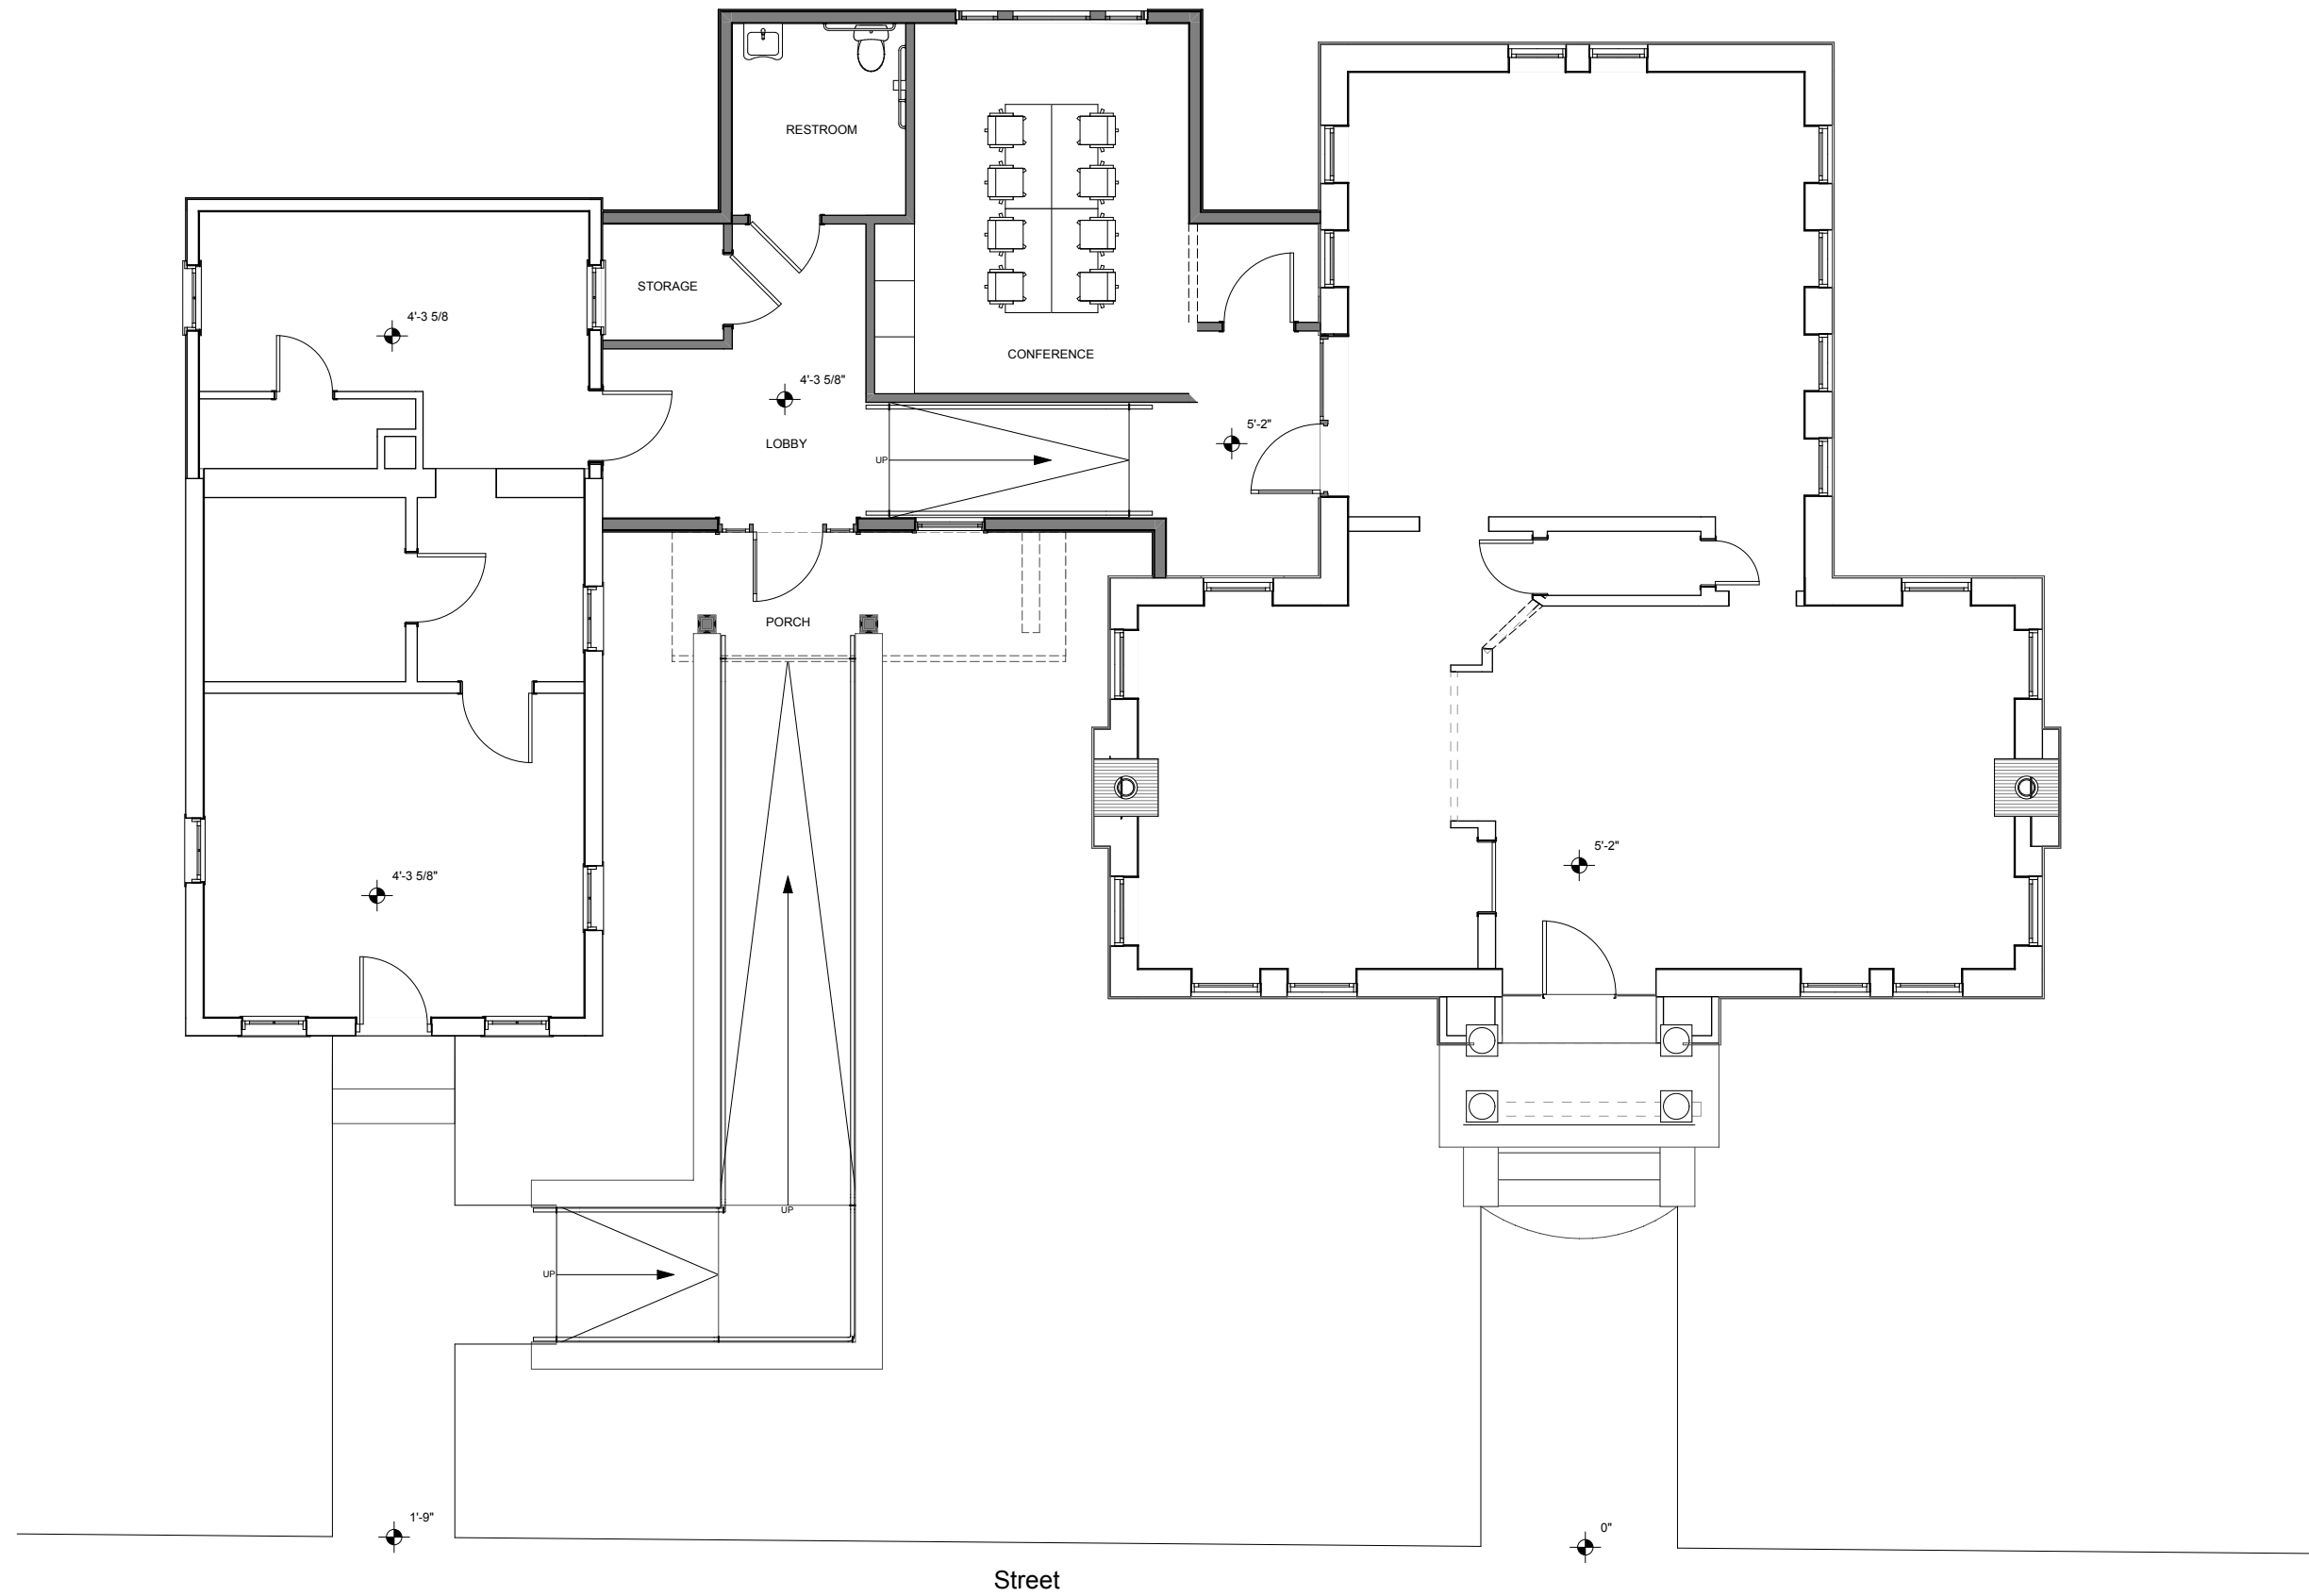

1 Ground Floor Plan

SCALE: 1/4" = 1'-0"



Issued

9/9/19

MARK	DATE	DESCRIPTION

Project

Cornish Accessibility

School St Cornish Flat NH 03746

Project No.: 19118

Sheet Title

Ground Floor


Option A1

© Copyright - UK Architects, P.C., 2019



uk architects, pc

53 so main street, suite 204
p.o. box 231
hanover nh 03755
p: 603 643 8868 f: 603 643 5958
www.ukarch.com

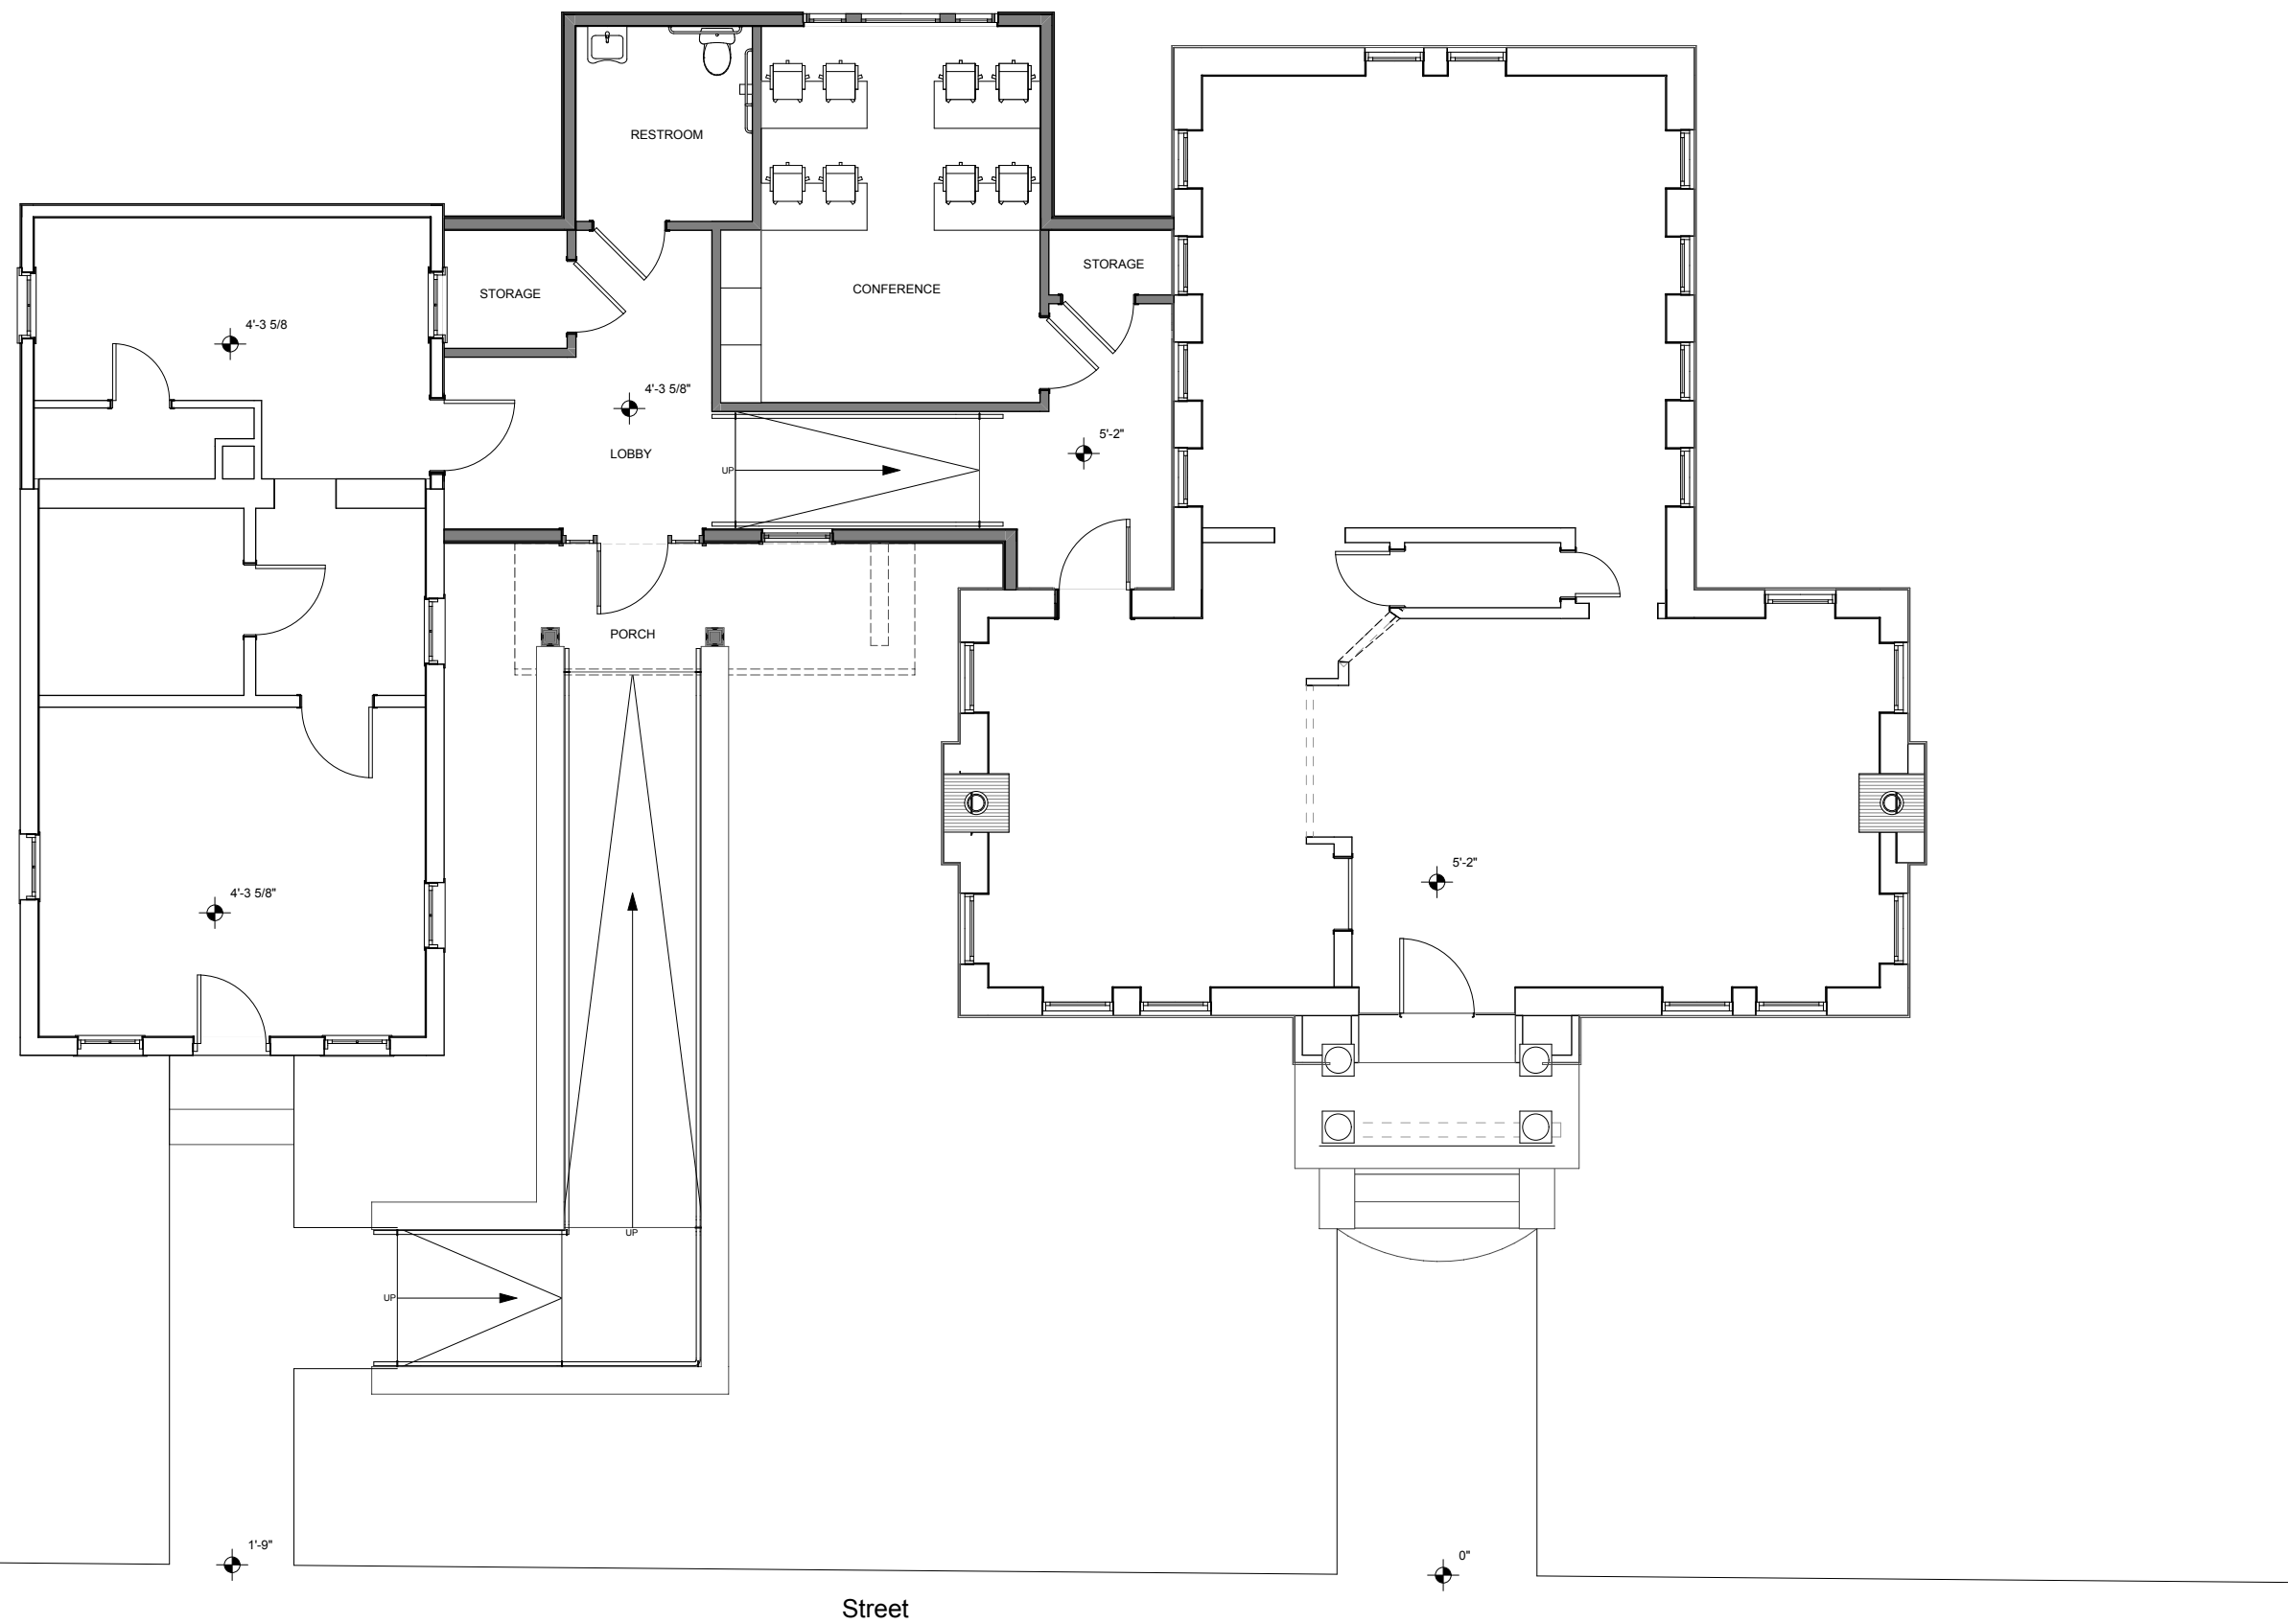

Issued

9/9/19

MARK	DATE	DESCRIPTION

Project

Cornish Accessibility

School St Cornish Flat NH 03746

Project No.: 19118

Sheet Title

Ground Floor

Option A2

© Copyright - UK Architects, P.C., 2019

1 Ground Floor Plan

SCALE: 1/4" = 1'-0"





uk architects, pc

53 so main street, suite 204
p.o. box 231
hanover nh 03755
p: 603 643 8868 f: 603 643 5958
www.ukarch.com



Issued

9/9/19

MARK DATE DESCRIPTION

Project

Cornish Accessibility

School St Cornish Flat NH 03746


Project No.: 19118

Sheet Title

Overhead Perspective

1 Overhead Perspective

SCALE: 1/4" = 1'-0"

 

Option A1/A2

© Copyright - UK Architects, P.C., 2019



uk architects, pc

53 so main street, suite 204
p.o. box 231
hanover nh 03755
p: 603 643 8868 f: 603 643 5958
www.ukarch.com



Issued

9/9/19

MARK DATE DESCRIPTION

Project

Cornish Accessibility

School St Cornish Flat NH 03746

Project No.: 19118

Sheet Title

Right Perspective

1 Right Perspective

SCALE: 1/4" = 1'-0"



Option A1/A2

© Copyright - UK Architects, P.C., 2019



uk architects, pc

53 so main street, suite 204
p.o. box 231
hanover nh 03755
p: 603 643 8868 f: 603 643 5958
www.ukarch.com



1 Left Perspective

SCALE: 1/4" = 1'-0"



Issued

9/9/19

MARK DATE DESCRIPTION

Project

Cornish Accessibility

School St Cornish Flat NH 03746

Project No.: 19118

Sheet Title

Left Perspective


Option A1/A2

© Copyright - UK Architects, P.C., 2019



uk architects, pc

53 so main street, suite 204
p.o. box 231
hanover nh 03755
p: 603 643 8868 f: 603 643 5958
www.ukarch.com

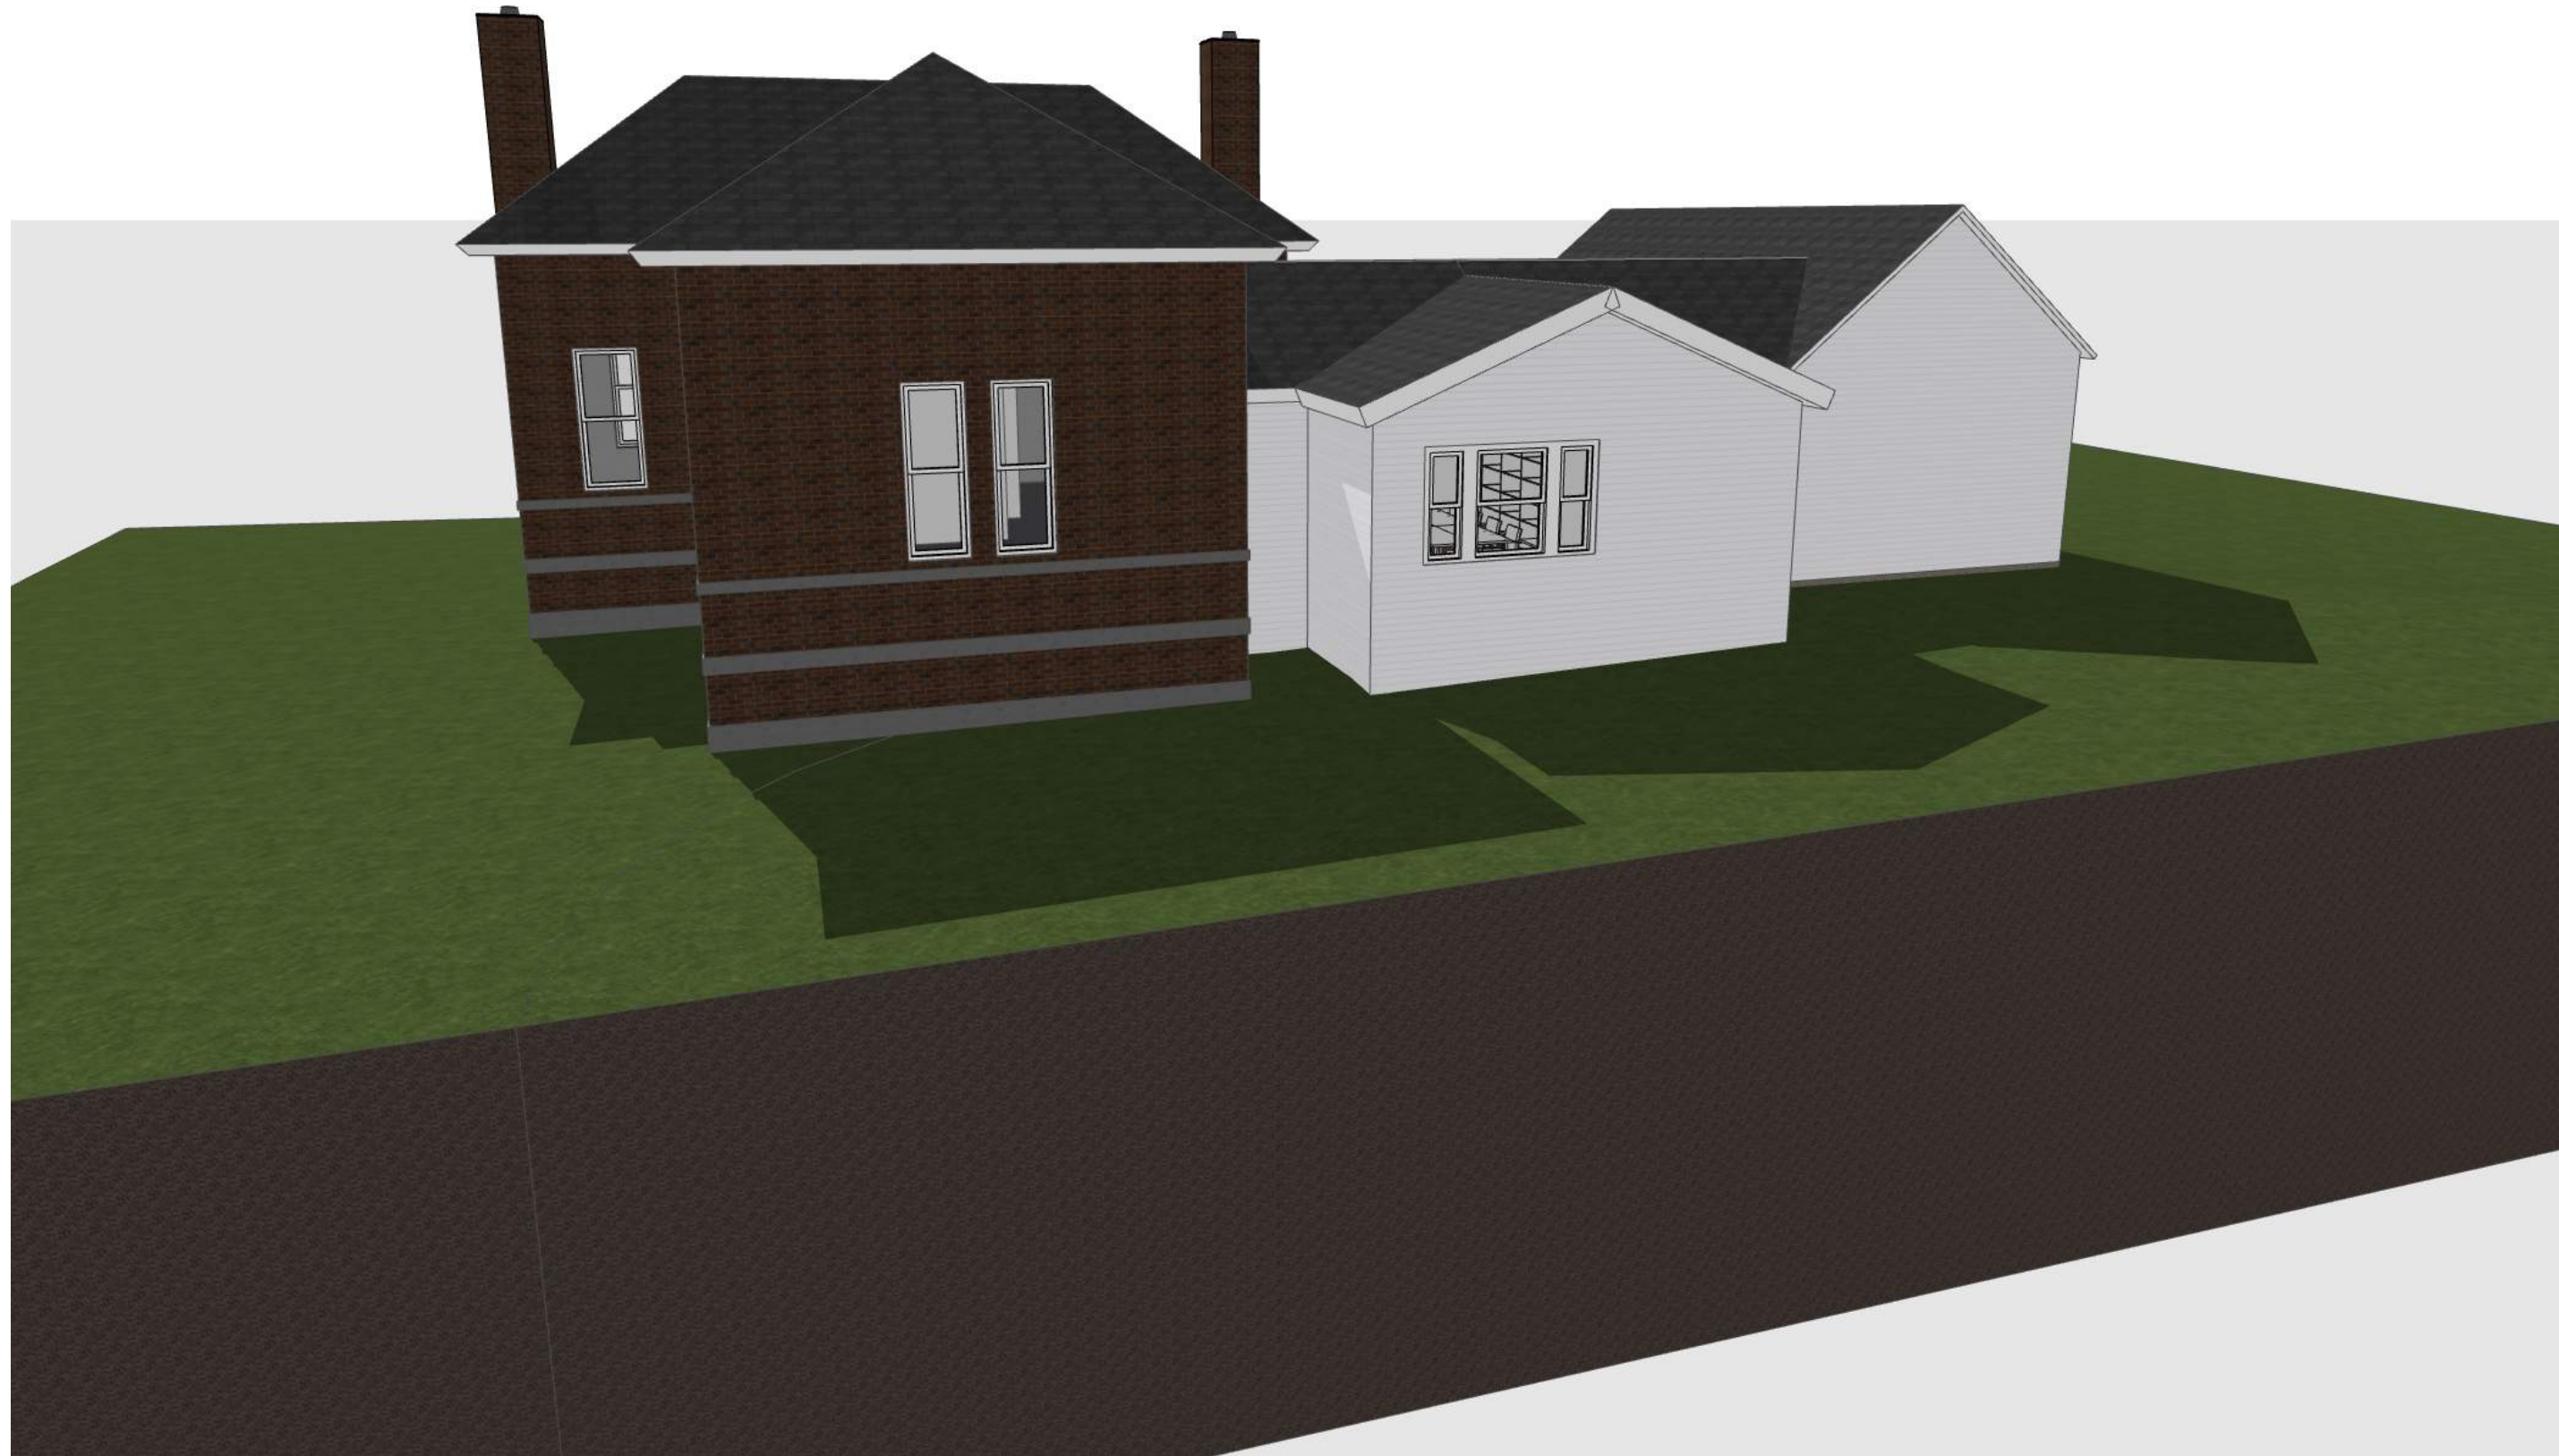

Issued

9/9/19

MARK DATE DESCRIPTION

Project

Cornish Accessibility

School St Cornish Flat NH 03746


Project No.: 19118

Sheet Title

Back Perspective

1 Back Perspective

SCALE: 1/4" = 1'-0"

 


Option A1/A2

© Copyright - UK Architects, P.C., 2019



uk architects, pc

53 so main street, suite 204
p.o. box 231
hanover nh 03755
p: 603 643 8868 f: 603 643 5958
www.ukarch.com

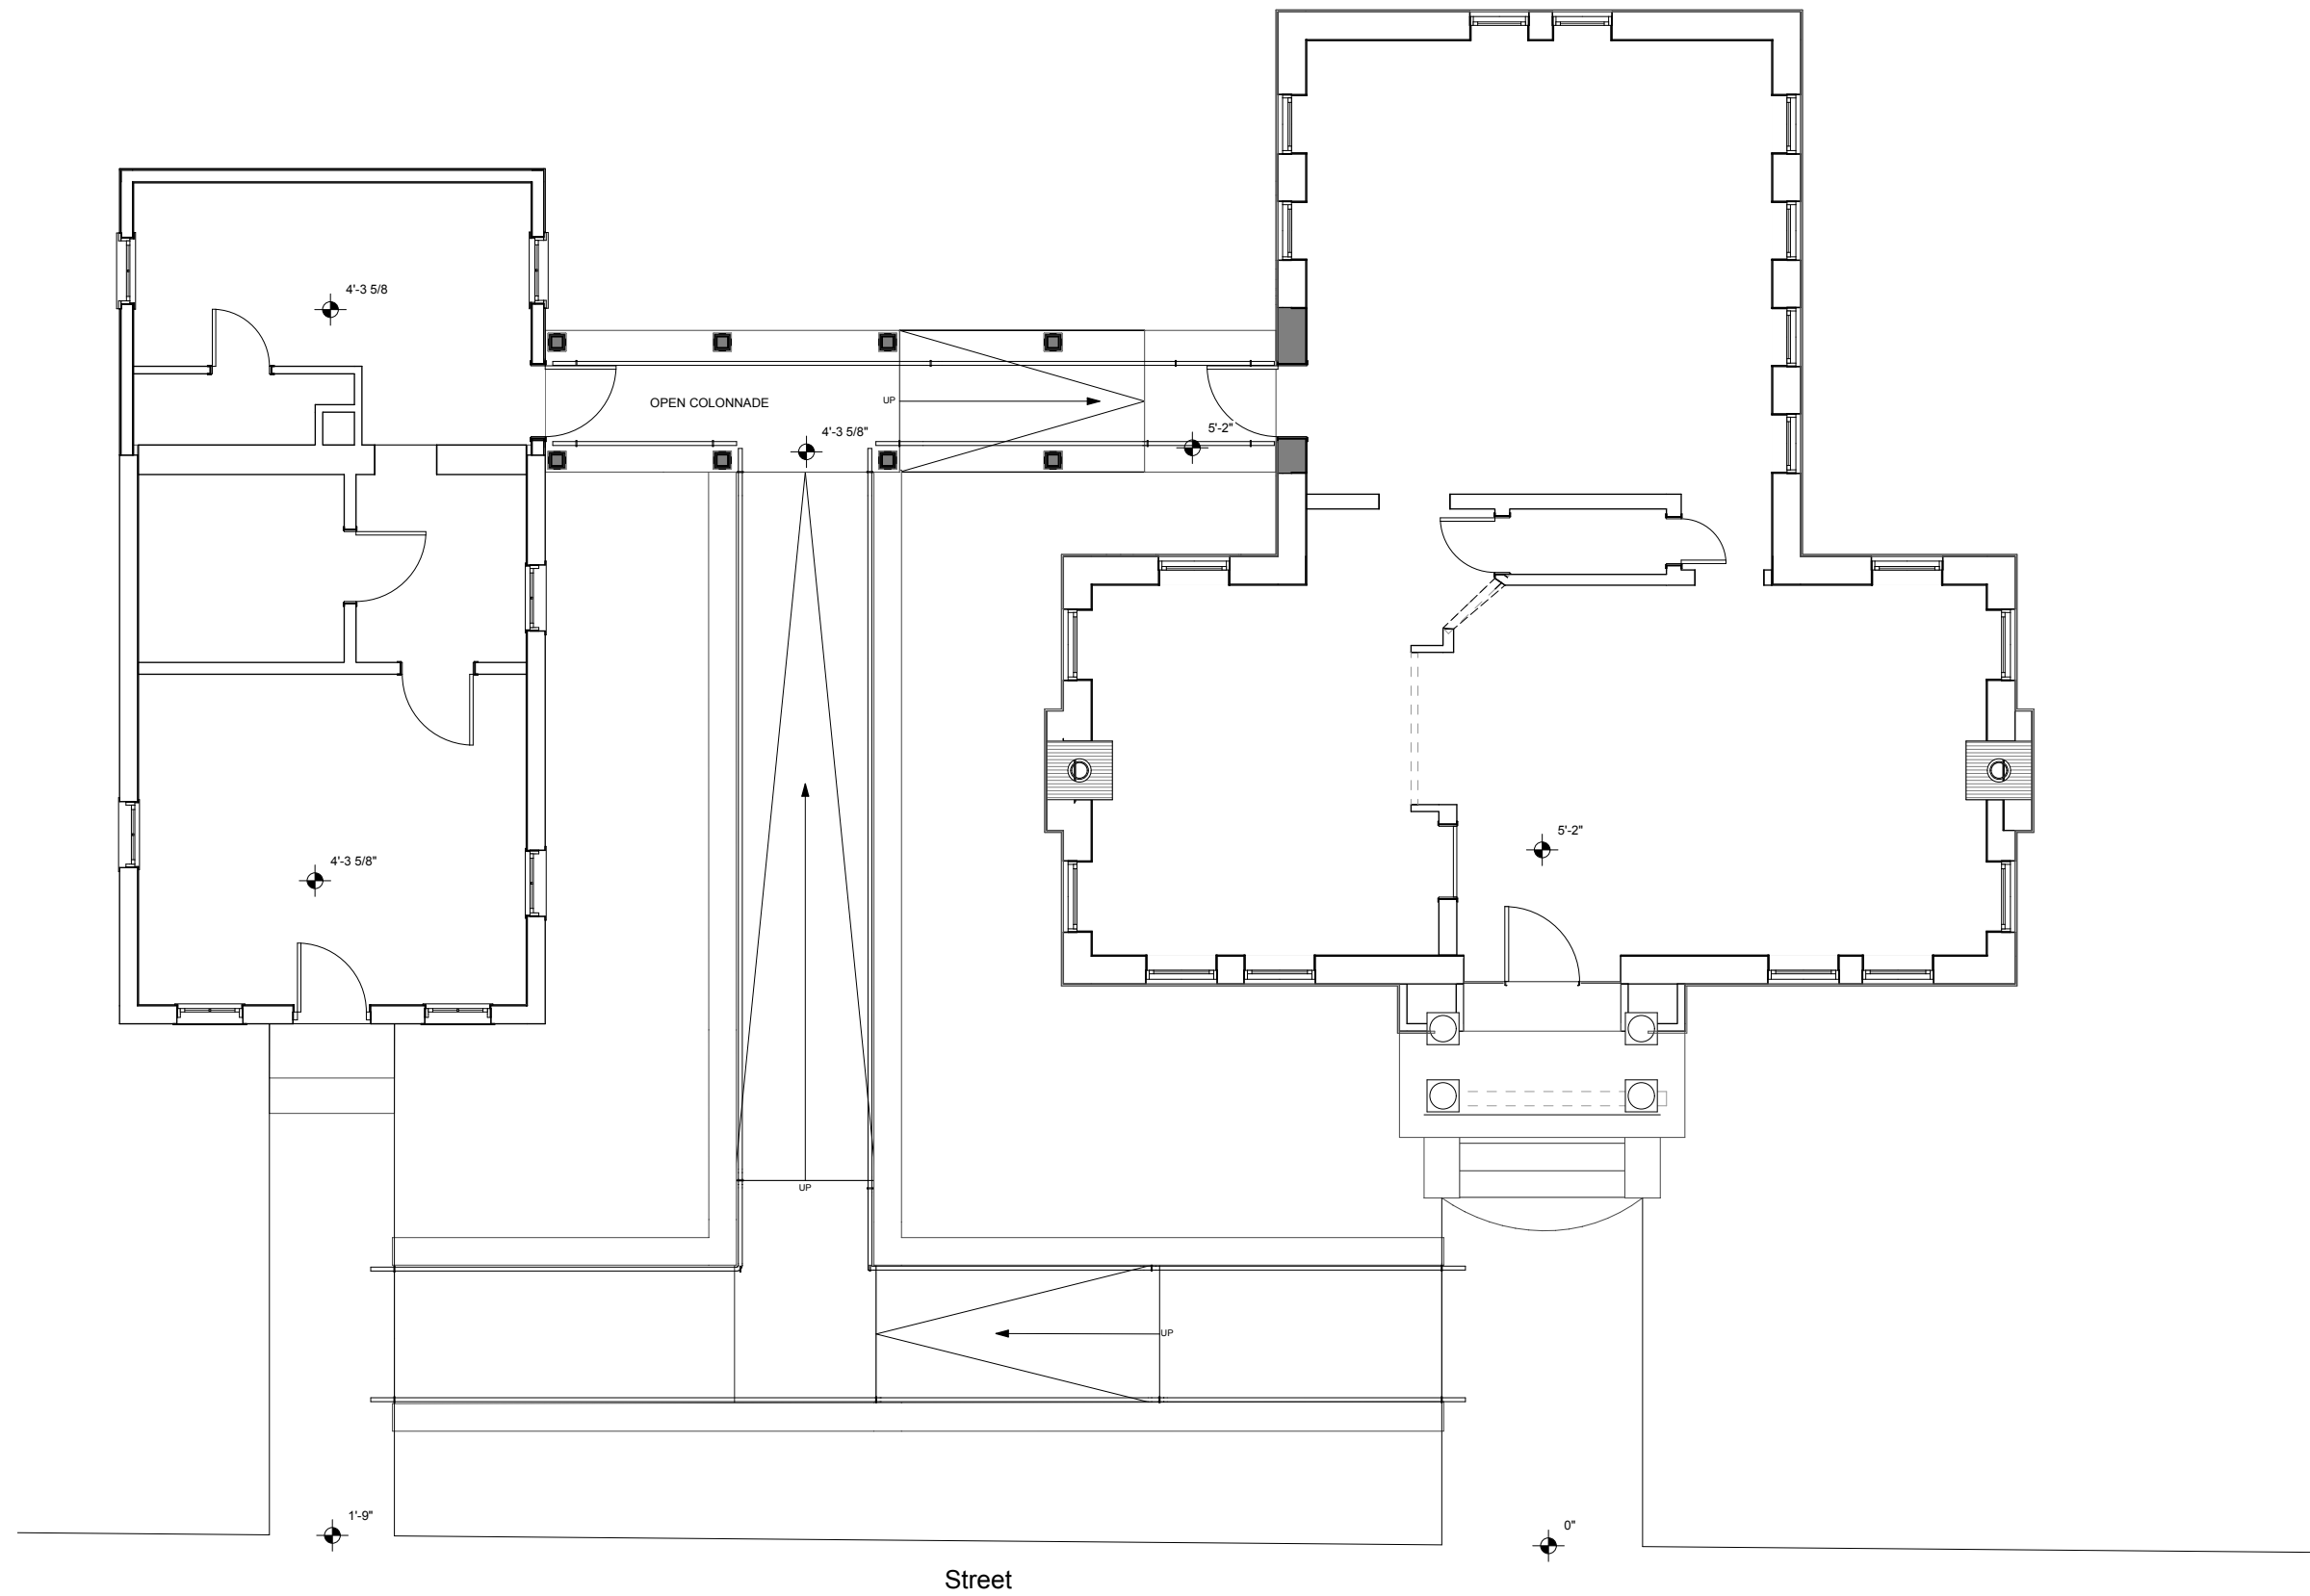

Issued

9/9/19

MARK DATE DESCRIPTION

Project

Cornish Accessibility

School St Cornish Flat NH 03746

Project No.: 19118

Sheet Title

Ground Floor

Option B1

© Copyright - UK Architects, P.C., 2019

1 Ground Floor Plan

SCALE: 1/4" = 1'-0"





uk architects, pc

53 so main street, suite 204
p.o. box 231
hanover nh 03755
p: 603 643 8868 f: 603 643 5958
www.ukarch.com



Issued

9/9/19

MARK DATE DESCRIPTION

Project

Cornish Accessibility

School St Cornish Flat NH 03746

Project No.: 19118

Sheet Title

Overhead Perspective


Option B1

© Copyright - UK Architects, P.C., 2019

1

Overhead Perspective

SCALE: 1/4" = 1'-0"

 



uk architects, pc

53 so main street, suite 204
p.o. box 231
hanover nh 03755
p: 603 643 8868 f: 603 643 5958
www.ukarch.com



Issued

9/9/19

MARK DATE DESCRIPTION

Project

Cornish Accessibility

School St Cornish Flat NH 03746

Project No.: 19118

Sheet Title


Right Perspective

Option B1

© Copyright - UK Architects, P.C., 2019

1 Right Perspective

SCALE: 1/4" = 1'-0"

 




uk architects, pc

53 so main street, suite 204
p.o. box 231
hanover nh 03755
p: 603 643 8868 f: 603 643 5958
www.ukarch.com



1 Left Perspective

SCALE: 1/4" = 1'-0"

 

Issued

9/9/19

MARK DATE DESCRIPTION

Project

Cornish Accessibility

School St Cornish Flat NH 03746

Project No.: 19118

Sheet Title

Left Perspective

Option B1

© Copyright - UK Architects, P.C., 2019



uk architects, pc

53 so main street, suite 204
p.o. box 231
hanover nh 03755
p: 603 643 8868 f: 603 643 5958
www.ukarch.com



Issued

9/9/19

MARK DATE DESCRIPTION

Project

Cornish Accessibility

School St Cornish Flat NH 03746

Project No.: 19118

Sheet Title

Overhead Perspective

Option B2

© Copyright - UK Architects, P.C., 2019

1 Overhead Perspective

SCALE: 1/4" = 1'-0"





uk architects, pc

53 so main street, suite 204
p.o. box 231
hanover nh 03755
p: 603 643 8868 f: 603 643 5958
www.ukarch.com



Issued

9/9/19

MARK DATE DESCRIPTION

Project

Cornish Accessibility

School St Cornish Flat NH 03746

Project No.: 19118

Sheet Title

Right Perspective

Option B2

© Copyright - UK Architects, P.C., 2019

1 Right Perspective

SCALE: 1/4" = 1'-0"





uk architects, pc

53 so main street, suite 204
 p.o. box 231
 hanover nh 03755
 p: 603 643 8868 f: 603 643 5958
 www.ukarch.com

Issued

9/9/19

MARK DATE DESCRIPTION

Project

Cornish Accessibility

School St Cornish Flat NH 03746

Project No.: 19118

Sheet Title

Left Perspective

Option B2

© Copyright - UK Architects, P.C., 2019

1 Left Perspective

SCALE: 1:48.62