




6000 SF +/- ASSEMBLY USE A-2 & A-3.
CONSTRUCTION TYPE SB. 6000 SF
ALLOWABLE PLUS FRONTAGE

1 LEVEL 1 - FLOOR PLAN
Scale: 1/4" = 1'-0"


CORNISH LIBRARY & COMMUNITY CENTER

226 NH-120
CORNISH FLAT, NH 03746
JAN 10, 2022



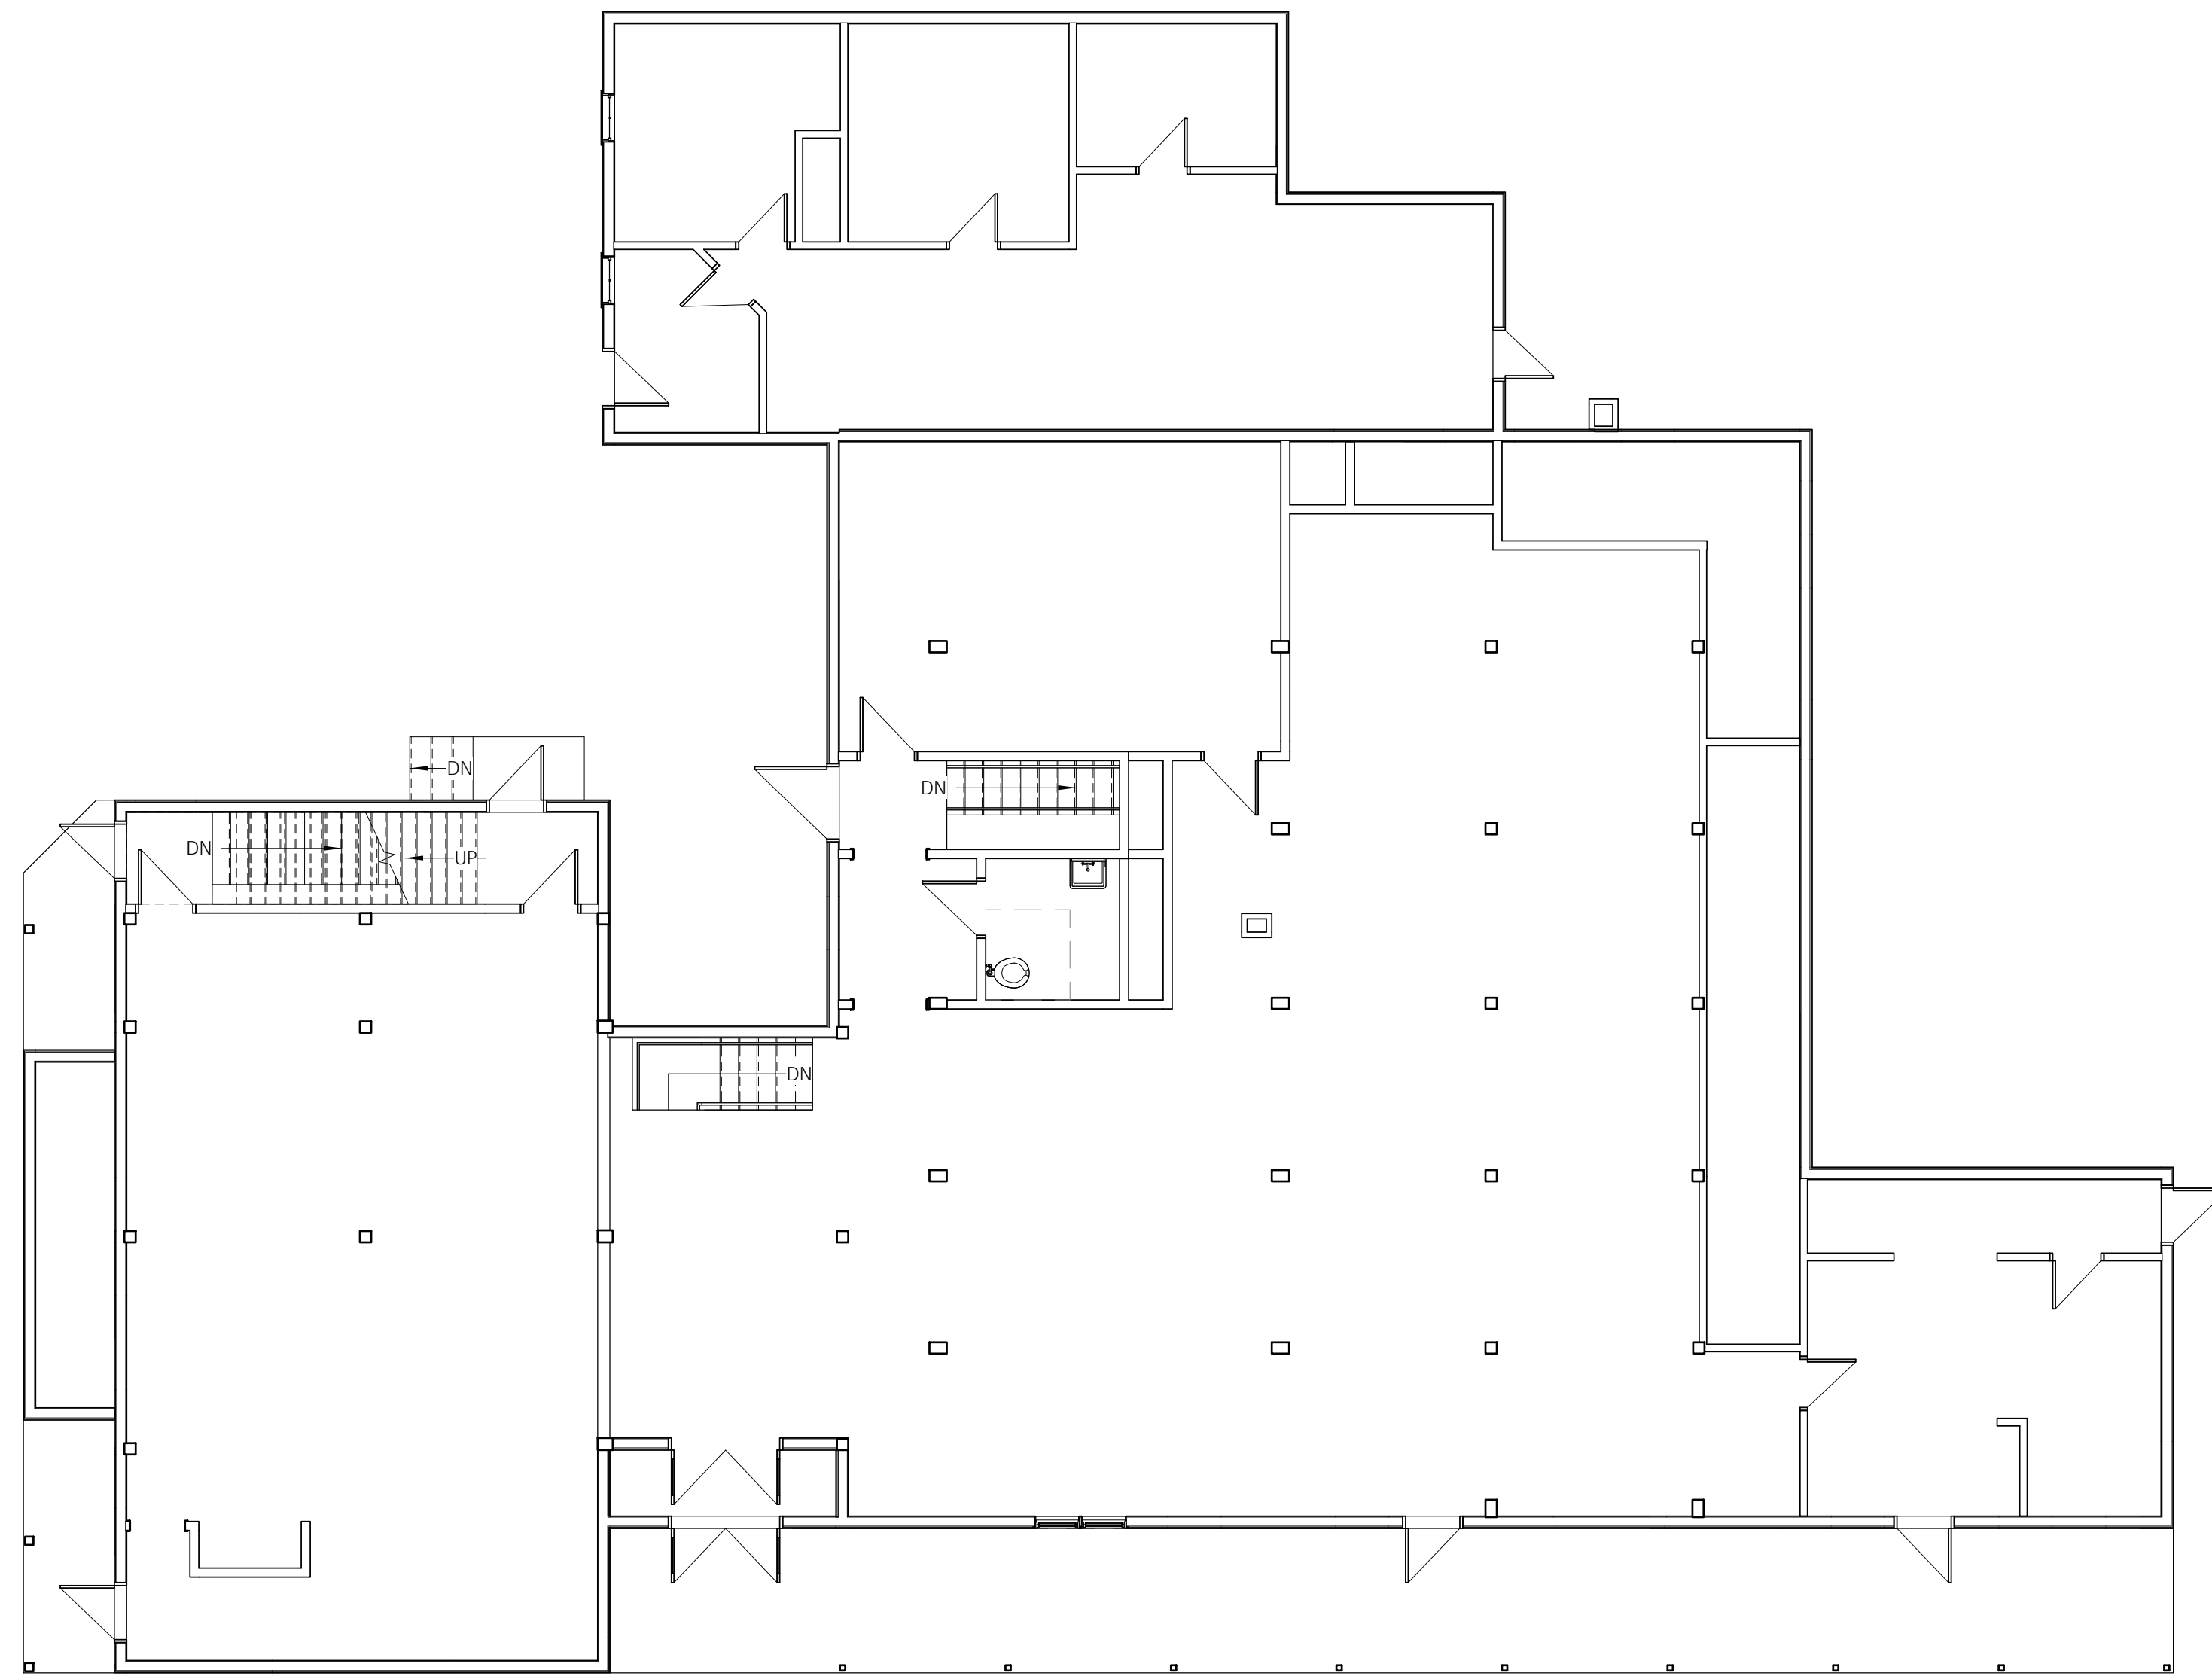

2 LEVEL 1 - EXISTING PLAN
Scale: 1/8" = 1'-0"

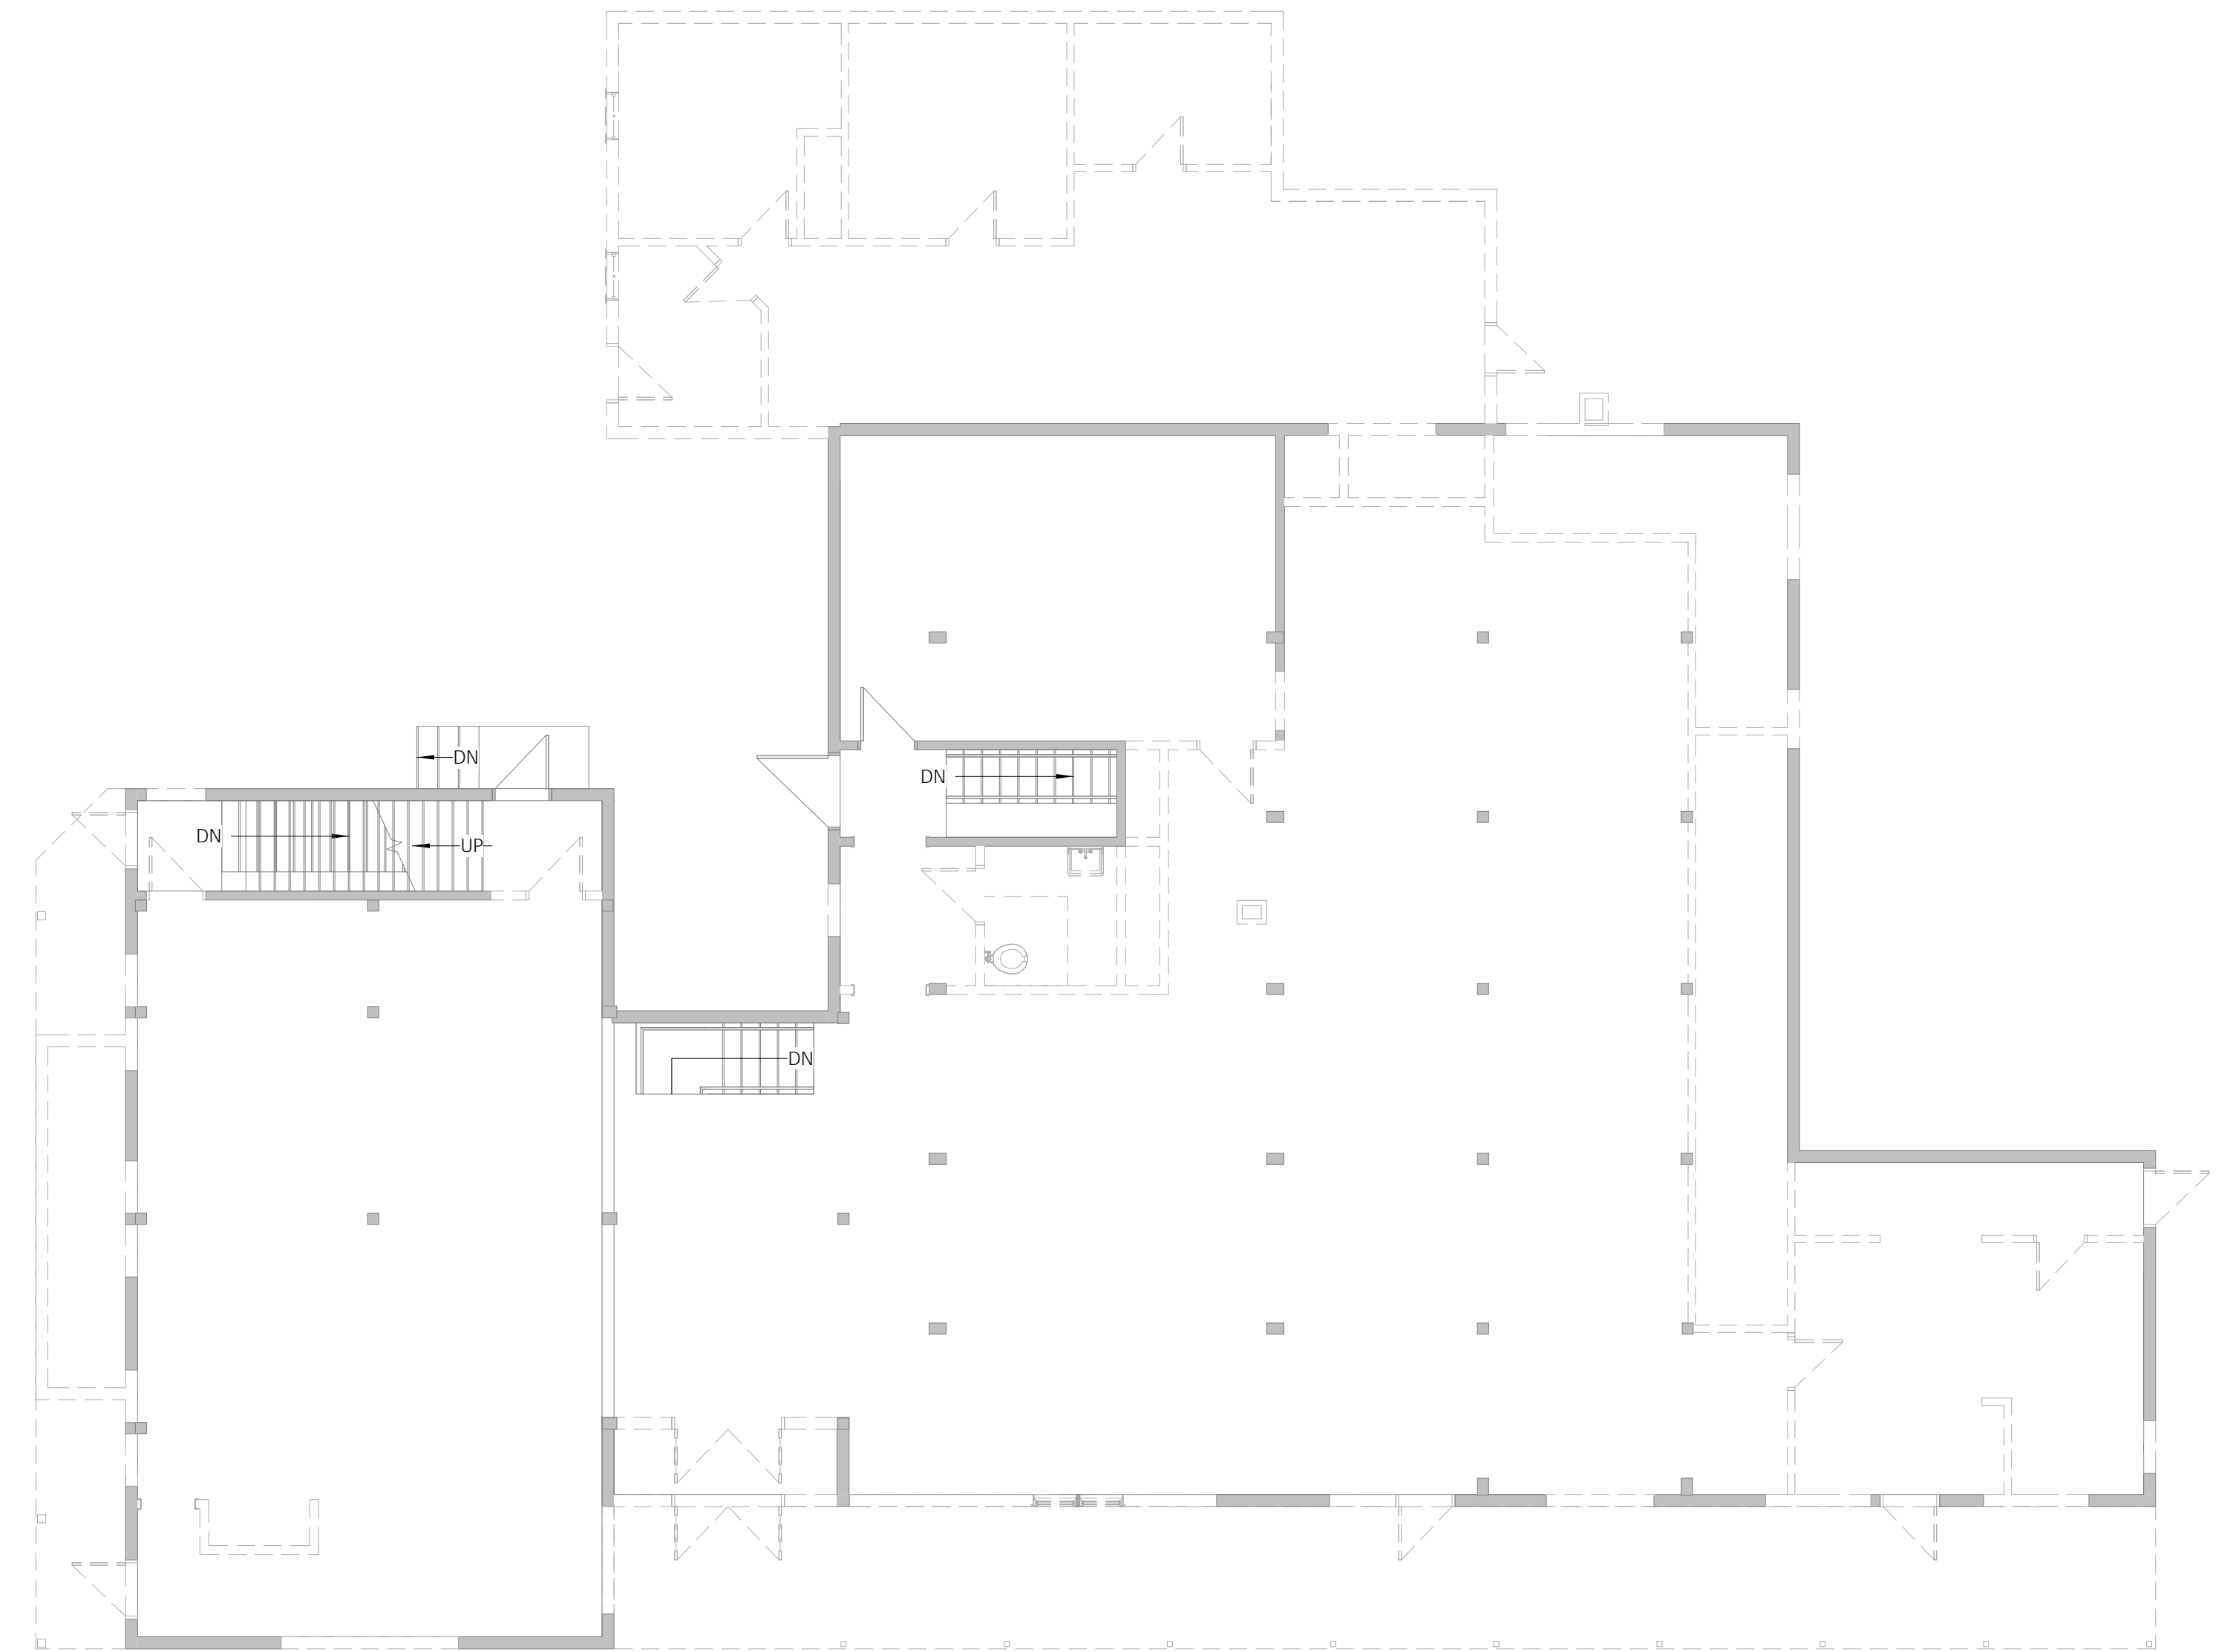


1 LEVEL 1 - DEMOLITION PLAN
Scale: 1/8" = 1'-0"


CORNISH LIBRARY & COMMUNITY CENTER

226 NH-120
CORNISH FLAT, NH 03746
JAN 10, 2022



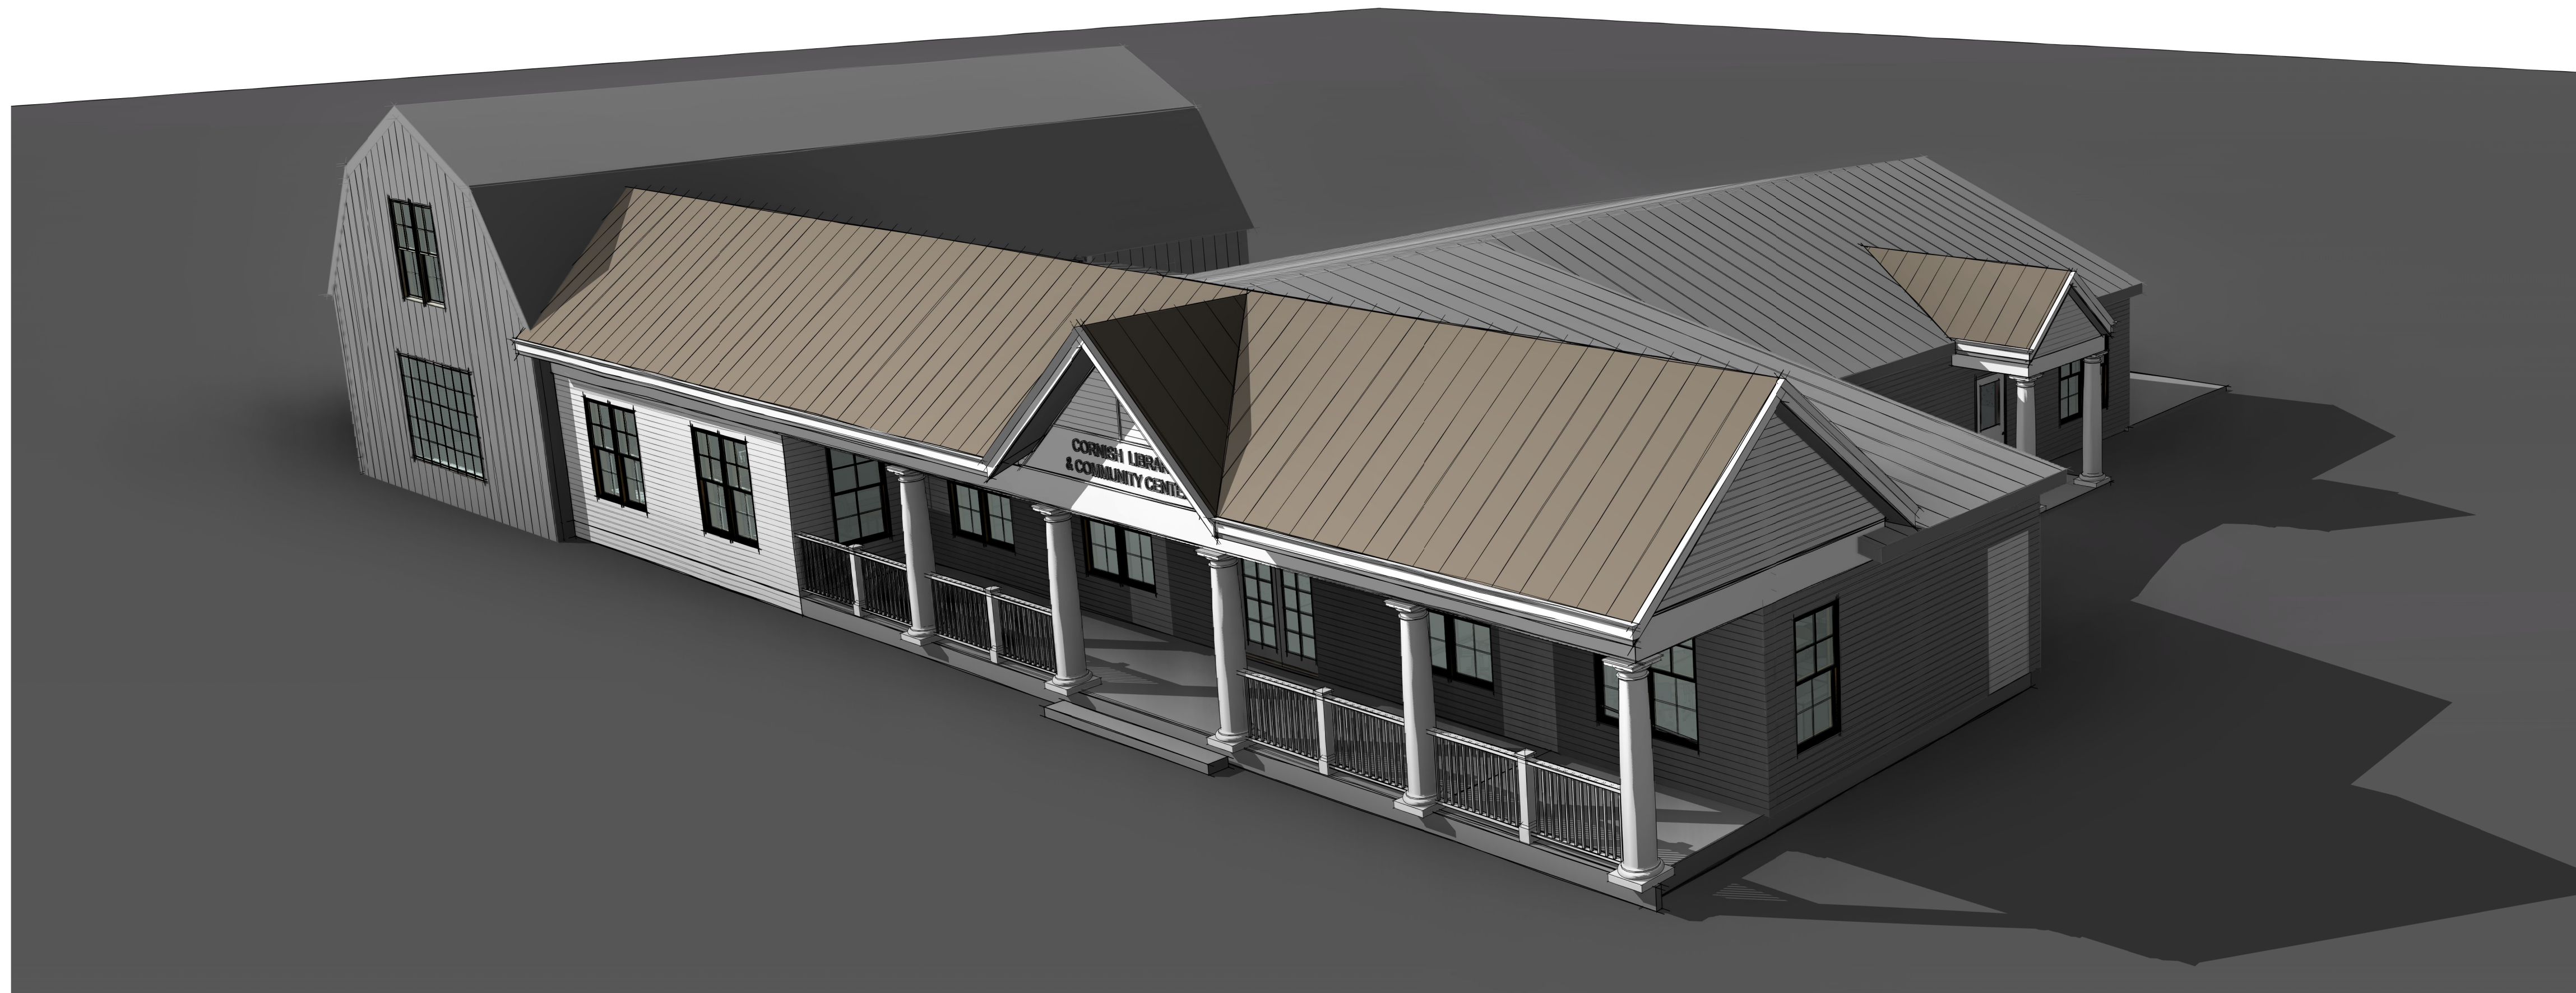

1 VIEW 1 PROPOSED
Scale:

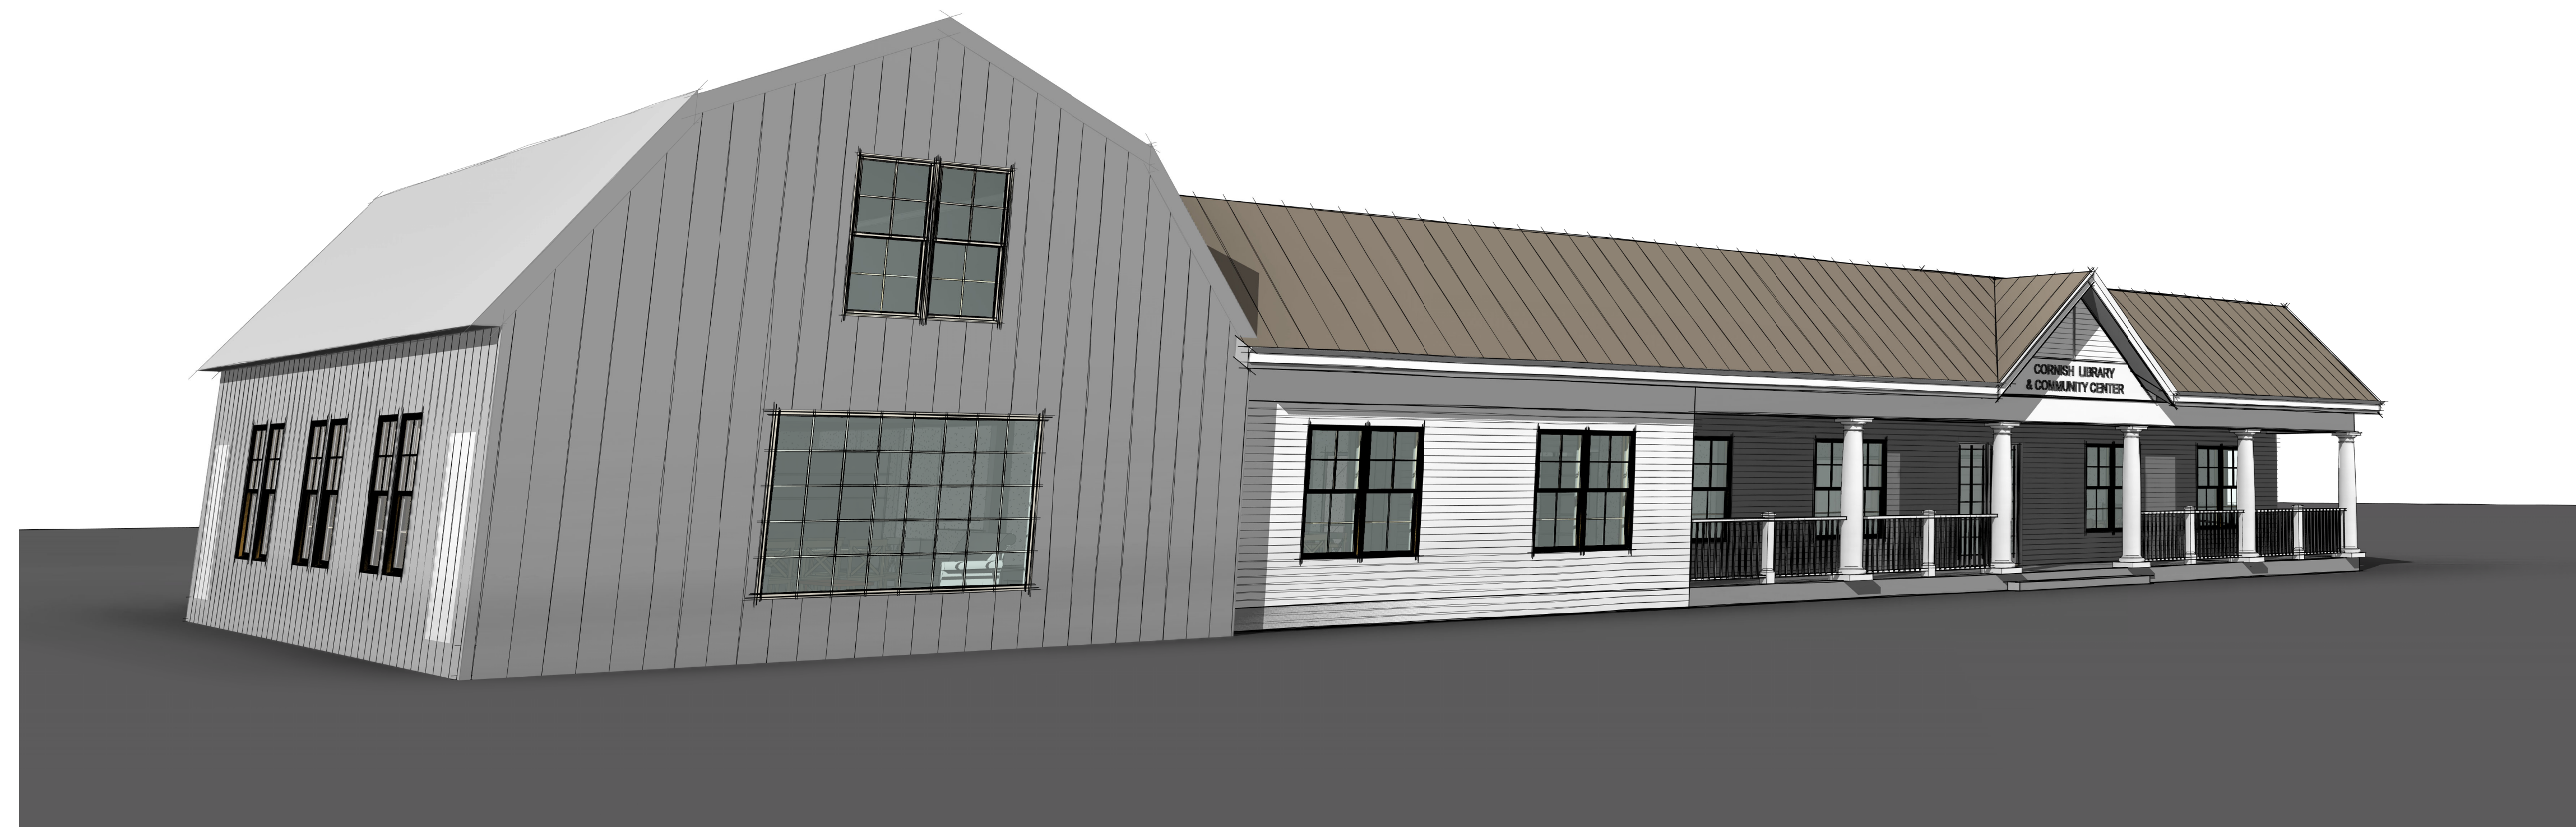

2 VIEW 2 PROPOSED
Scale:

CORNISH LIBRARY & COMMUNITY CENTER

226 NH-120
CORNISH FLAT, NH 03746
JAN 10, 2022