




CORNISH LIBRARY

DATE: 8/17/2022

SCHEMATIC DESIGN

NOT FOR CONSTRUCTION

LOCATION MAP

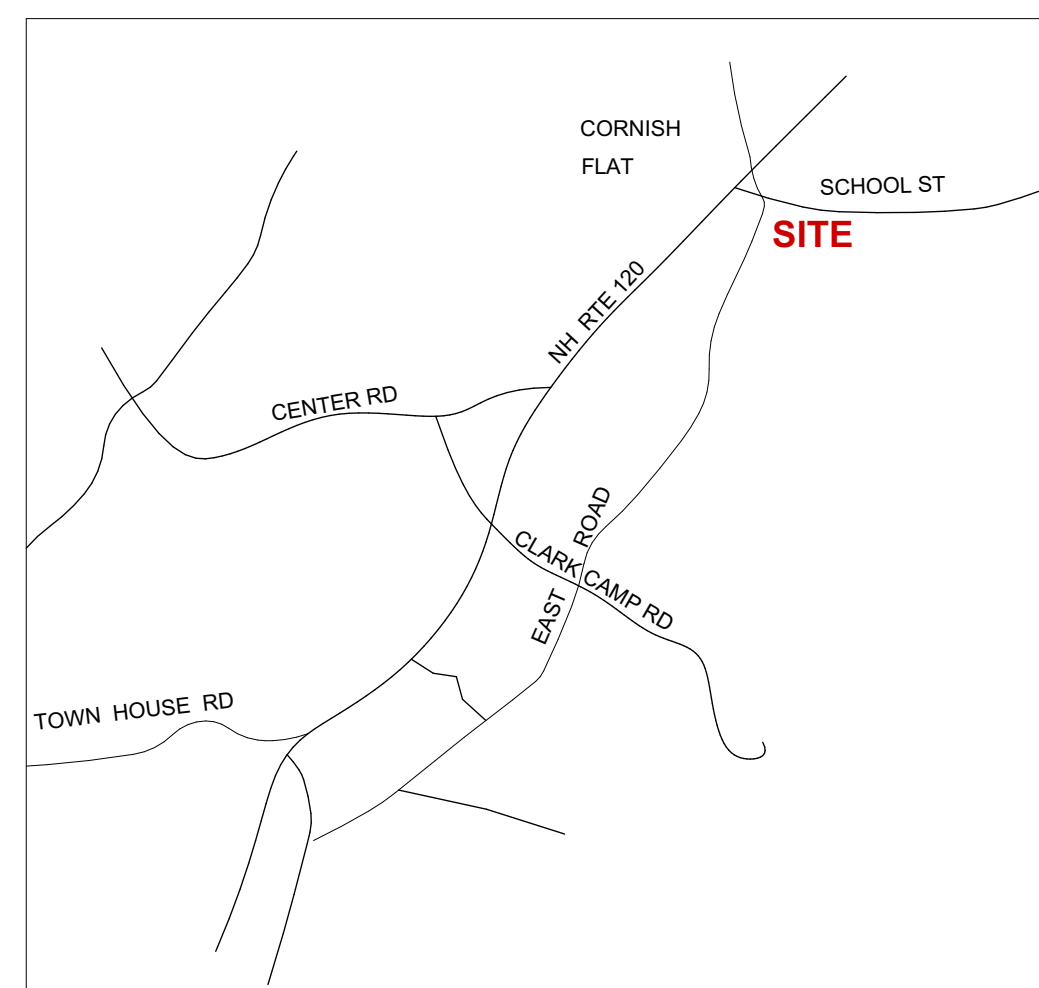

OWNER: CORNISH LIBRARY EXPLORATORY COMMITTEE

ADDRESS: SCHOOL ST CORNISH FLAT NH 03746

TAX MAP: 18
LOT: 17

DRAWING LIST


- A1-01 BASEMENT PLAN
- A1-02 FIRST FLOOR PLAN
- A2-01 EXTERIOR ELEVATIONS
- A9-01 EXTERIOR PERSPECTIVES
- A9-02 INTERIOR PERSPECTIVES

PROJECT TEAM



53 S MAIN STREET, SUITE 204
HANOVER, NH 03755 603 643 8868

OWNER:
CORNISH LIBRARY EXPLORATORY COMMITTEE

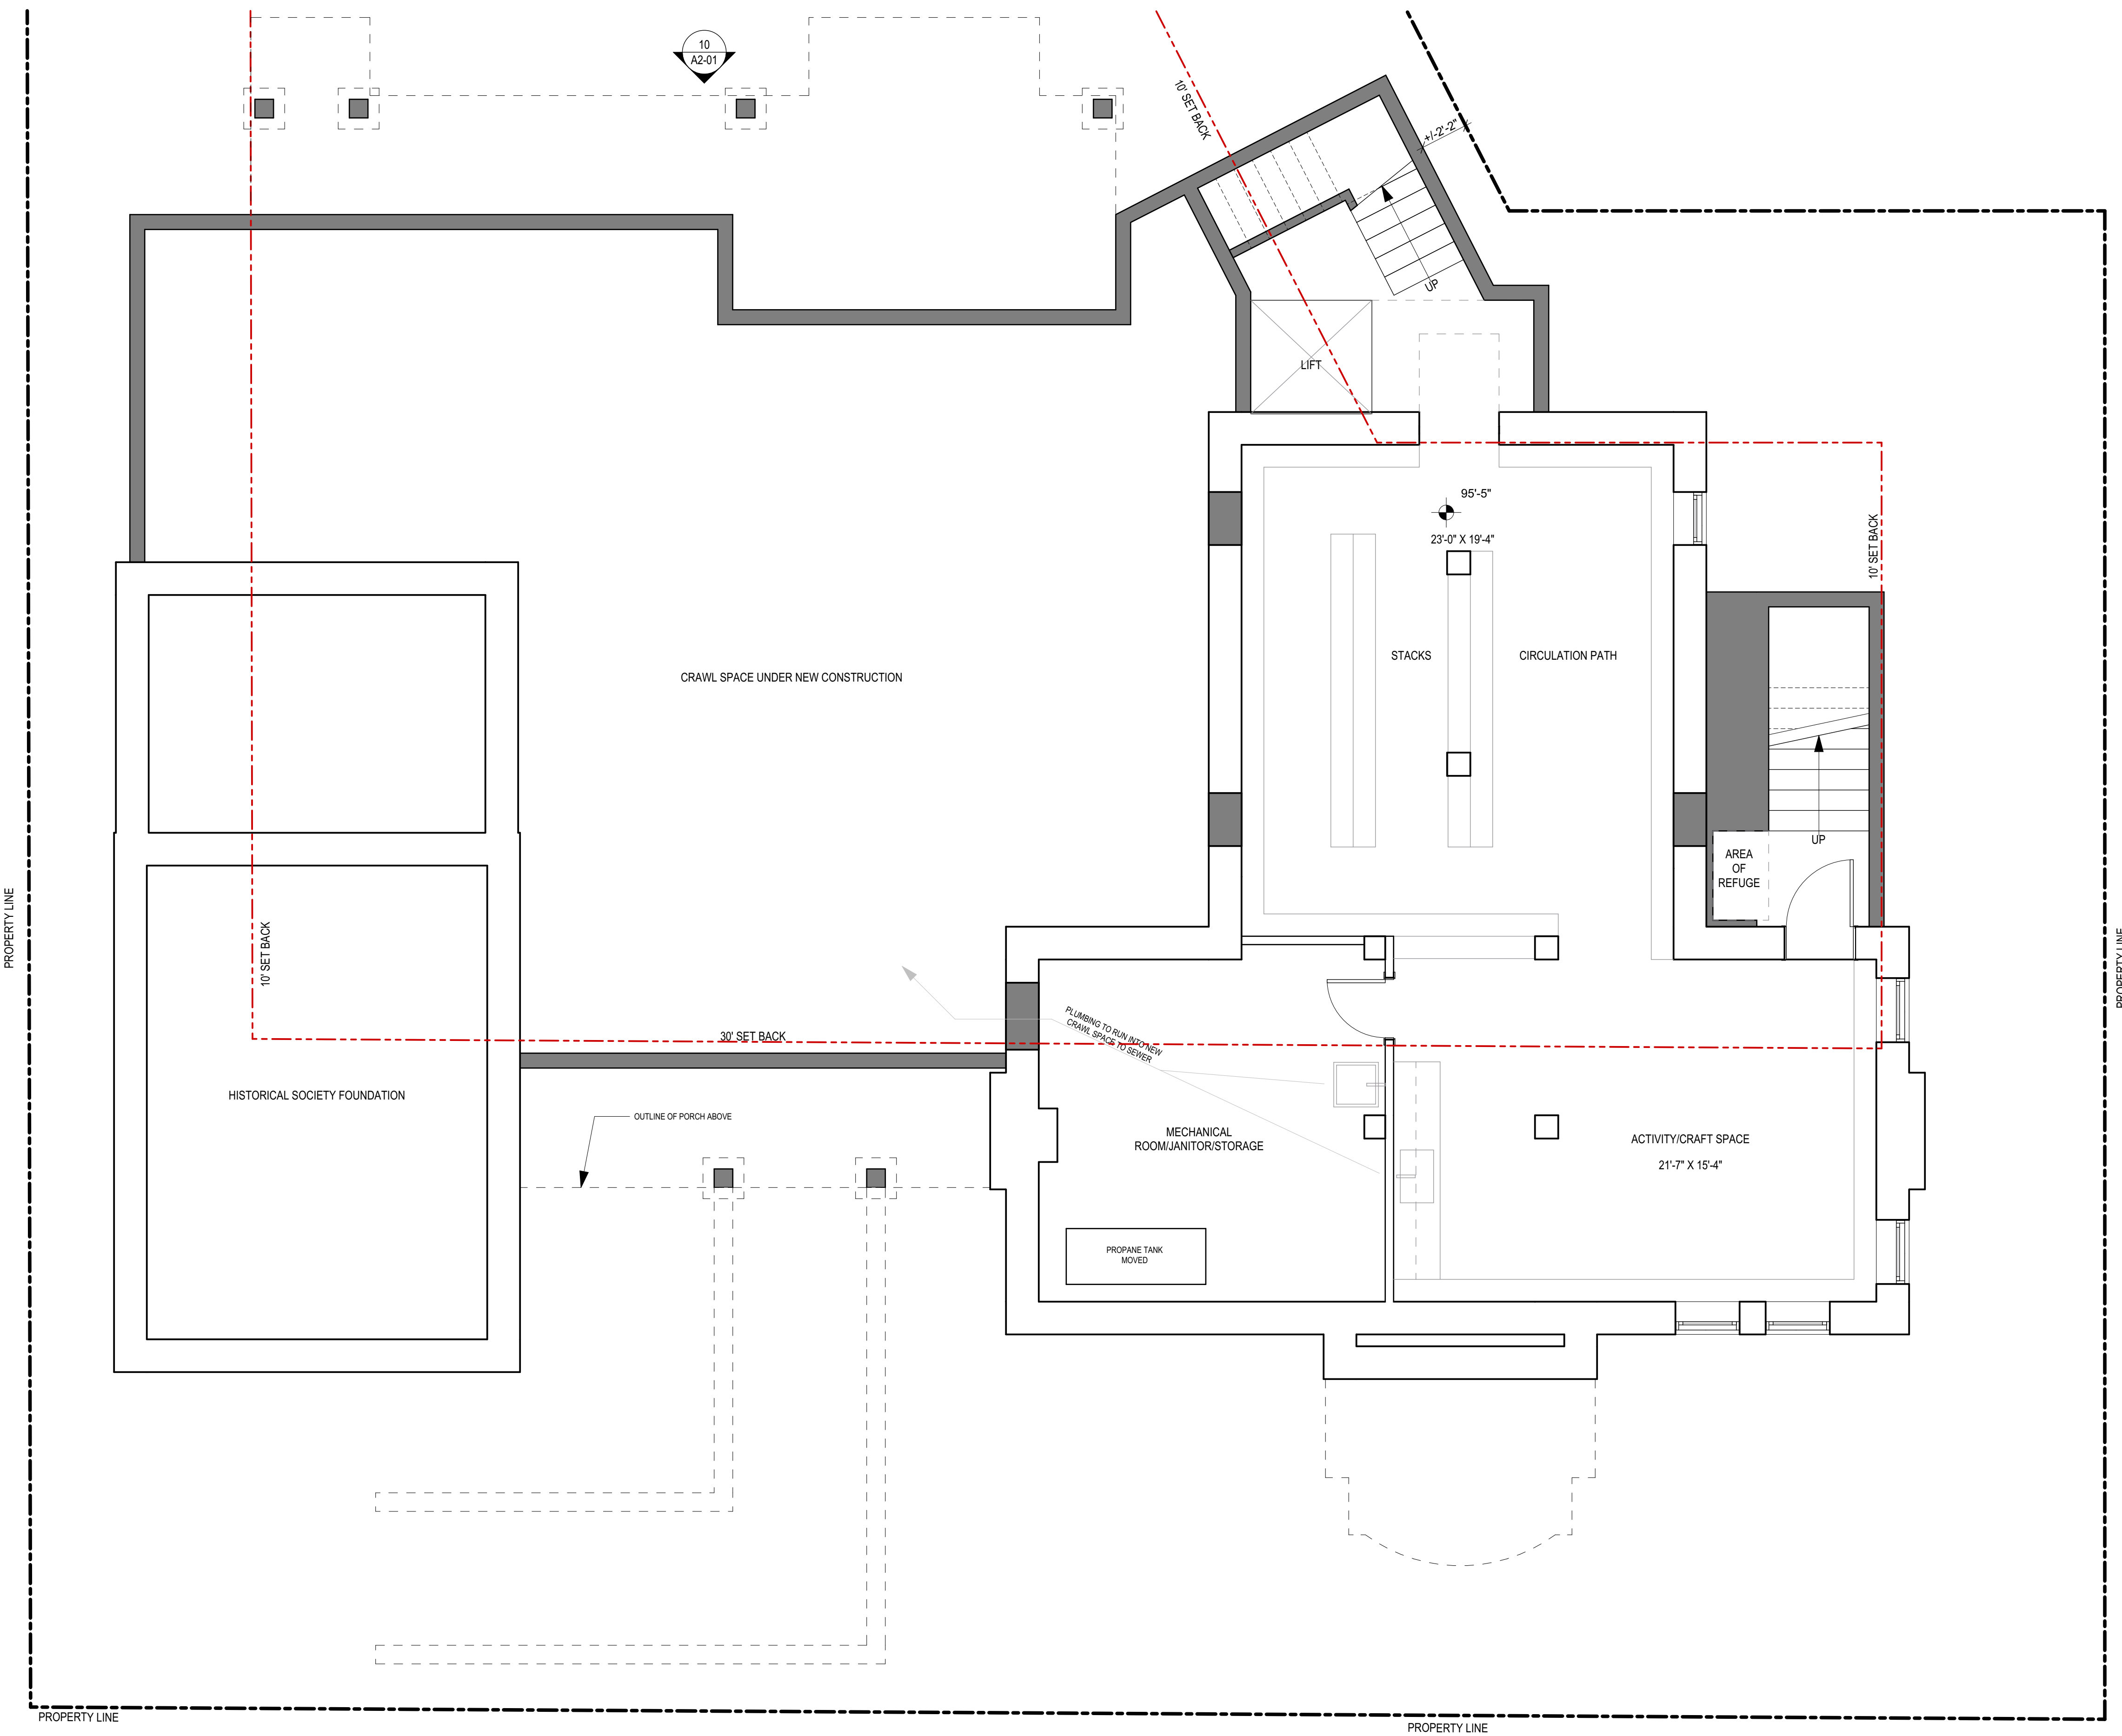

FLOOR PLAN LEGEND	
	EXISTING WALL
	NEW WALL
	NEW DRIVEWAY & WALKWAY

BUILDING GROSS AREAS	
LIBRARY 1ST FLOOR	1275.2
LIBRARY BASEMENT	1275.2
HISTORICAL SOCIETY	652.5
ADDITION	1640.75
TOTAL	4843.65

TOTAL LINEAR FEET OF SHELVING	
EXISTING TOTAL:	185'-9"
1/2 HEIGHT TOTAL:	84'-9"
FULL HEIGHT TOTAL:	101'-4"
NEW TOTAL:	380'-9"
1/2 HEIGHT TOTAL:	71'-11"
FULL HEIGHT TOTAL:	308'-10"
NEW 1ST FLOOR TOTAL:	223'-6"
1/2 HEIGHT TOTAL:	71'-11"
FULL HEIGHT TOTAL:	151'-7"
NEW BASEMENT TOTAL:	157'-3"



53 S Main Street, Suite 204
P.O. Box 231
Hanover NH 03755
p: 603 643 8868
www.ma-ke-arch.com

Issued
NOT FOR CONSTRUCTION
8/17/2022
SCHEMATIC DESIGN

MARK	DATE	DESCRIPTION


Project
CORNISH LIBRARY


SCHOOL ST CORNISH FLAT NH 03746
Project No.: 22107
Sheet Title

BASEMENT PLAN

A1-01

© Copyright - MA+KE Architects, P.C., 2022

 

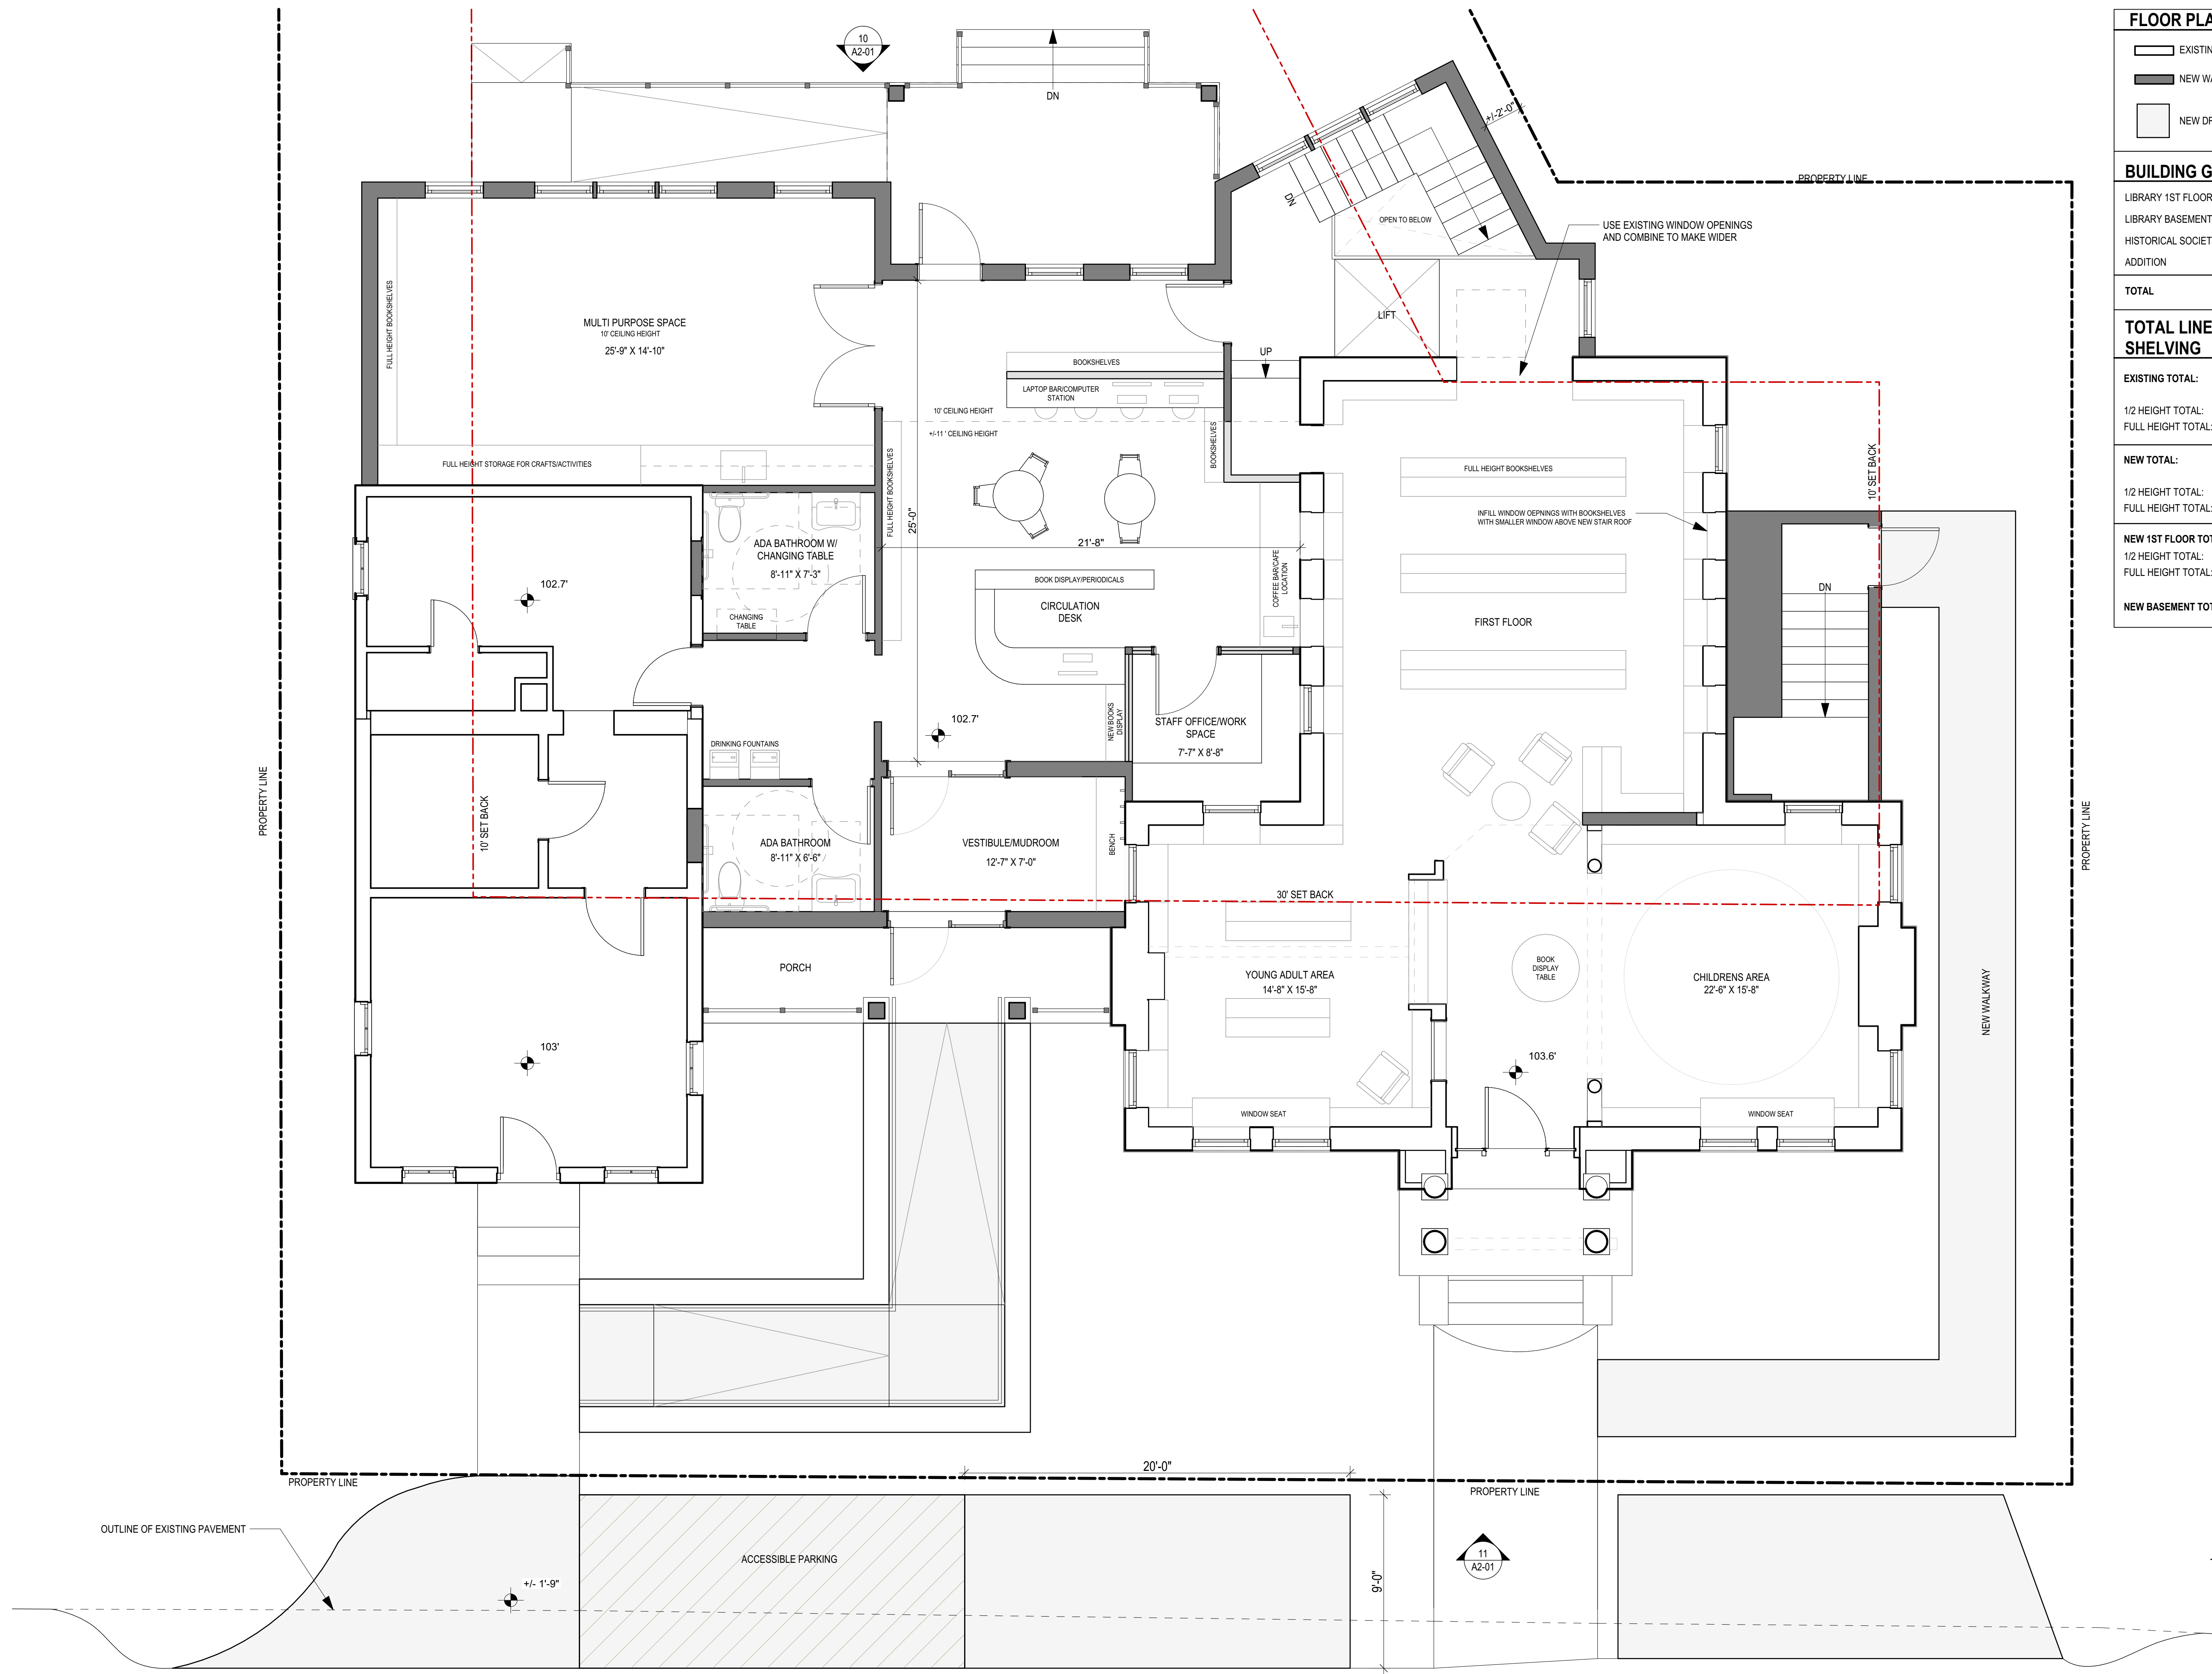

FLOOR PLAN LEGEND	
	EXISTING WALL
	NEW WALL
	NEW DRIVEWAY & WALKWAY

BUILDING GROSS AREAS	
LIBRARY 1ST FLOOR	1275.2
LIBRARY BASEMENT	1275.2
HISTORICAL SOCIETY	652.5
ADDITION	1640.75
TOTAL	4843.65

TOTAL LINEAR FEET OF SHELVING	
EXISTING TOTAL:	185'-9"
1/2 HEIGHT TOTAL:	84'-9"
FULL HEIGHT TOTAL:	101'-4"
NEW TOTAL:	380'-9"
1/2 HEIGHT TOTAL:	71'-11"
FULL HEIGHT TOTAL:	308'-10"
NEW 1ST FLOOR TOTAL:	223'-6"
1/2 HEIGHT TOTAL:	71'-11"
FULL HEIGHT TOTAL:	151'-7"
NEW BASEMENT TOTAL:	157'-3"



53 S Main Street, Suite 204
 P.O. Box 231
 Hanover NH 03755
 p: 603 643 8868
 www.ma-ke-arch.com

Issued

NOT FOR CONSTRUCTION
 8/17/2022
SCHEMATIC DESIGN

MARK	DATE	DESCRIPTION

Project

CORNISH LIBRARY

SCHOOL ST CORNISH FLAT NH 03746

Project No.: 22107
 Sheet Title

FIRST FLOOR PLAN

A1-02

© Copyright - MA+KE Architects, P.C., 2022

10 FIRST FLOOR PLAN
 SCALE: 1/4" = 1'-0"





11 NORTH ELEVATION
SCALE: 1/4" = 1'-0"



10 SOUTH ELEVATION
SCALE: 1/4" = 1'-0"

Issued

NOT FOR CONSTRUCTION

8/17/2022

SCHEMATIC DESIGN

MARK	DATE	DESCRIPTION

Project

CORNISH LIBRARY

SCHOOL ST CORNISH FLAT NH 03746

Project No.: 22107

Sheet Title

EXTERIOR ELEVATIONS


A2-01



STREET VIEW HEADING EAST



STREET VIEW HEADING WEST

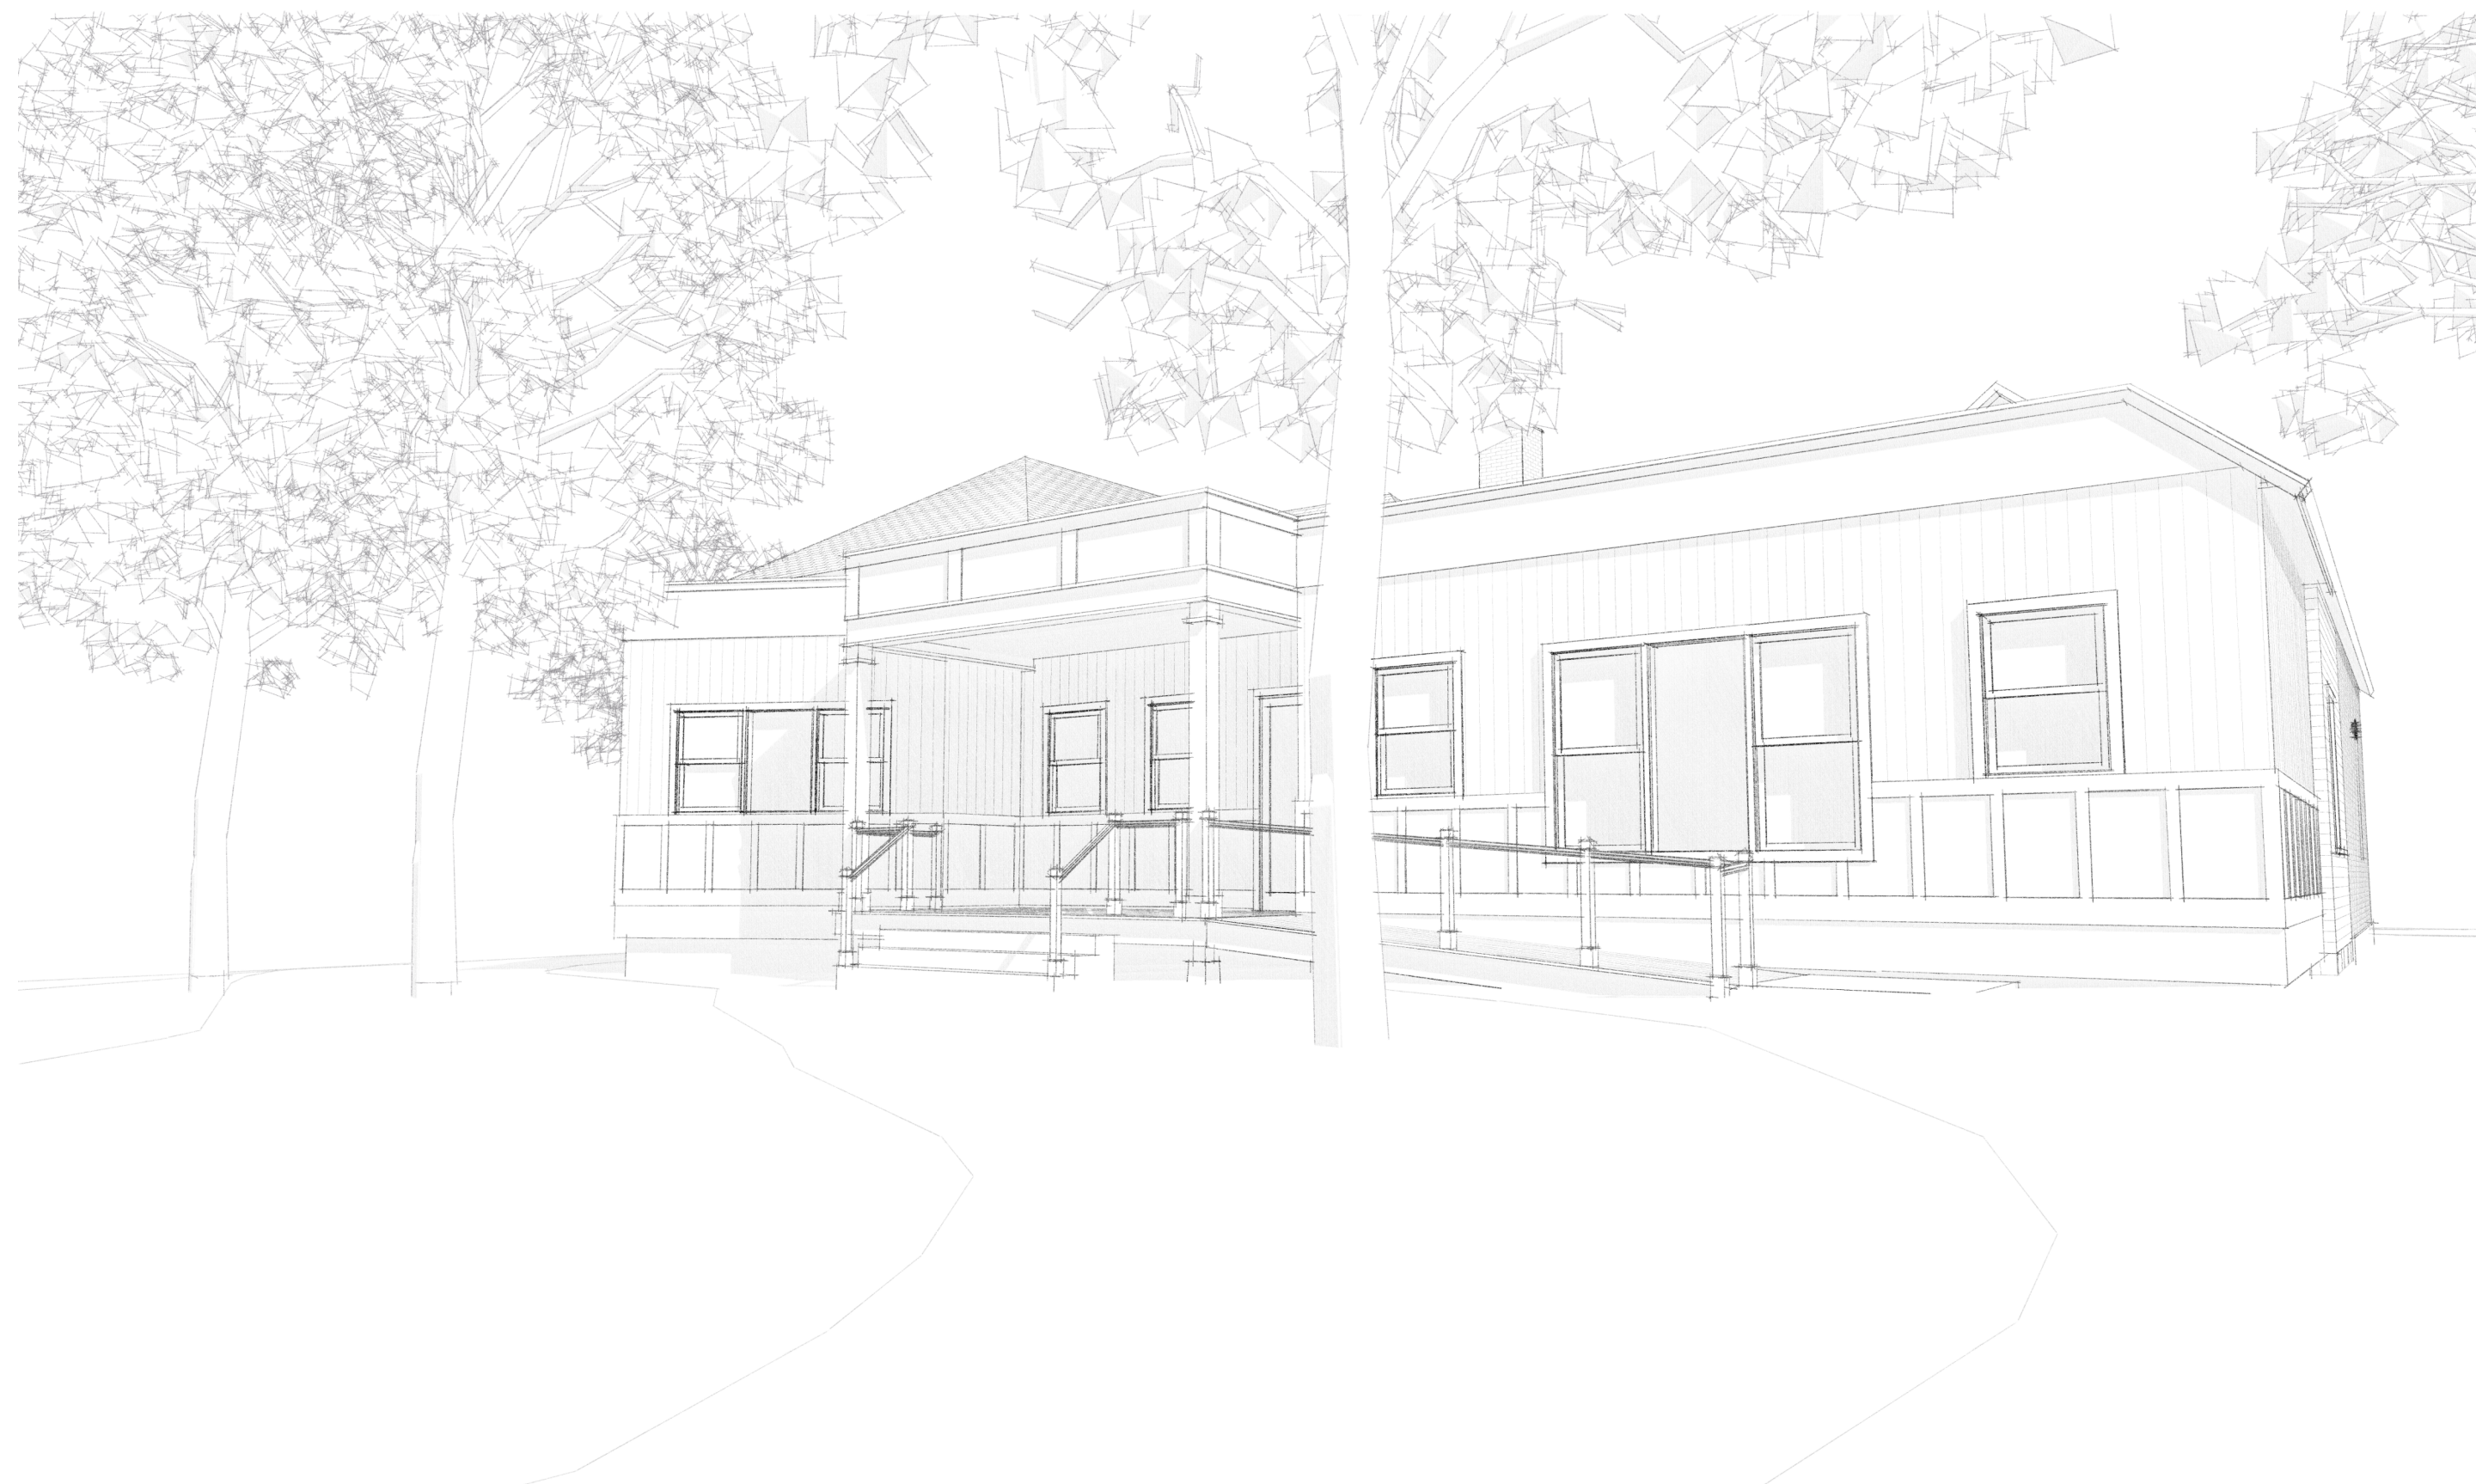

BACK SOUTH EAST CORNER



BACK SOUTH WEST CORNER

Issued

NOT FOR CONSTRUCTION

8/17/2022

SCHEMATIC DESIGN

MARK	DATE	DESCRIPTION

Project

CORNISH LIBRARY

SCHOOL ST CORNISH FLAT NH 03746

Project No.: 22107

Sheet Title

EXTERIOR PERSPECTIVES

A9-01



INTERIOR LOOKING TO BACK



INTERIOR LOOKING TO ENTRANCE

Issued

NOT FOR CONSTRUCTION

8/17/2022

SCHEMATIC DESIGN

MARK	DATE	DESCRIPTION

Project

CORNISH LIBRARY

SCHOOL ST CORNISH FLAT NH 03746

Project No.: 22107

Sheet Title

INTERIOR PERSPECTIVES

A9-02